

531-B

212

NORTH CAROLINA
RICHMOND COUNTY
I, JOHN S. McNEILL, REGISTERED SURVEYOR, BEING DULY SWORN,
DO HEREBY CERTIFY THAT THE MAP WAS PREPARED BY ME FROM AN ACTUAL
SURVEY MADE BY ME, AND IS CORRECT TO THE BEST OF MY
KNOWLEDGE AND BELIEF.

John S. McNeill
REGISTERED SURVEYOR
NALL 590


THE UNDERSIGNED, NOTARY PUBLIC, DO HEREBY CERTIFY THAT
JOHN S. McNEILL, REGISTERED SURVEYOR, PERSONALLY
APPEARED BEFORE ME THIS DAY AND ACKNOWLEDGED THE FORE-
GOING AFFIDAVIT.

WITNESS MY HAND AND NOTARIAL SEAL
AT RICHMOND, NORTH CAROLINA, THIS 15th DAY OF NOVEMBER, 1982.

John W. Lewis
NOTARY PUBLIC
MY COMMISSION EXPIRES
July 19, 1983

FILED
BOOK 23 PAGE 212
Nov 15 9 30 AM '82
MARTHA R. GORDON
REGISTER OF DEEDS
RICHMOND COUNTY, N.C.

FEDERAL PAPER BOARD
PB 15 PG 76

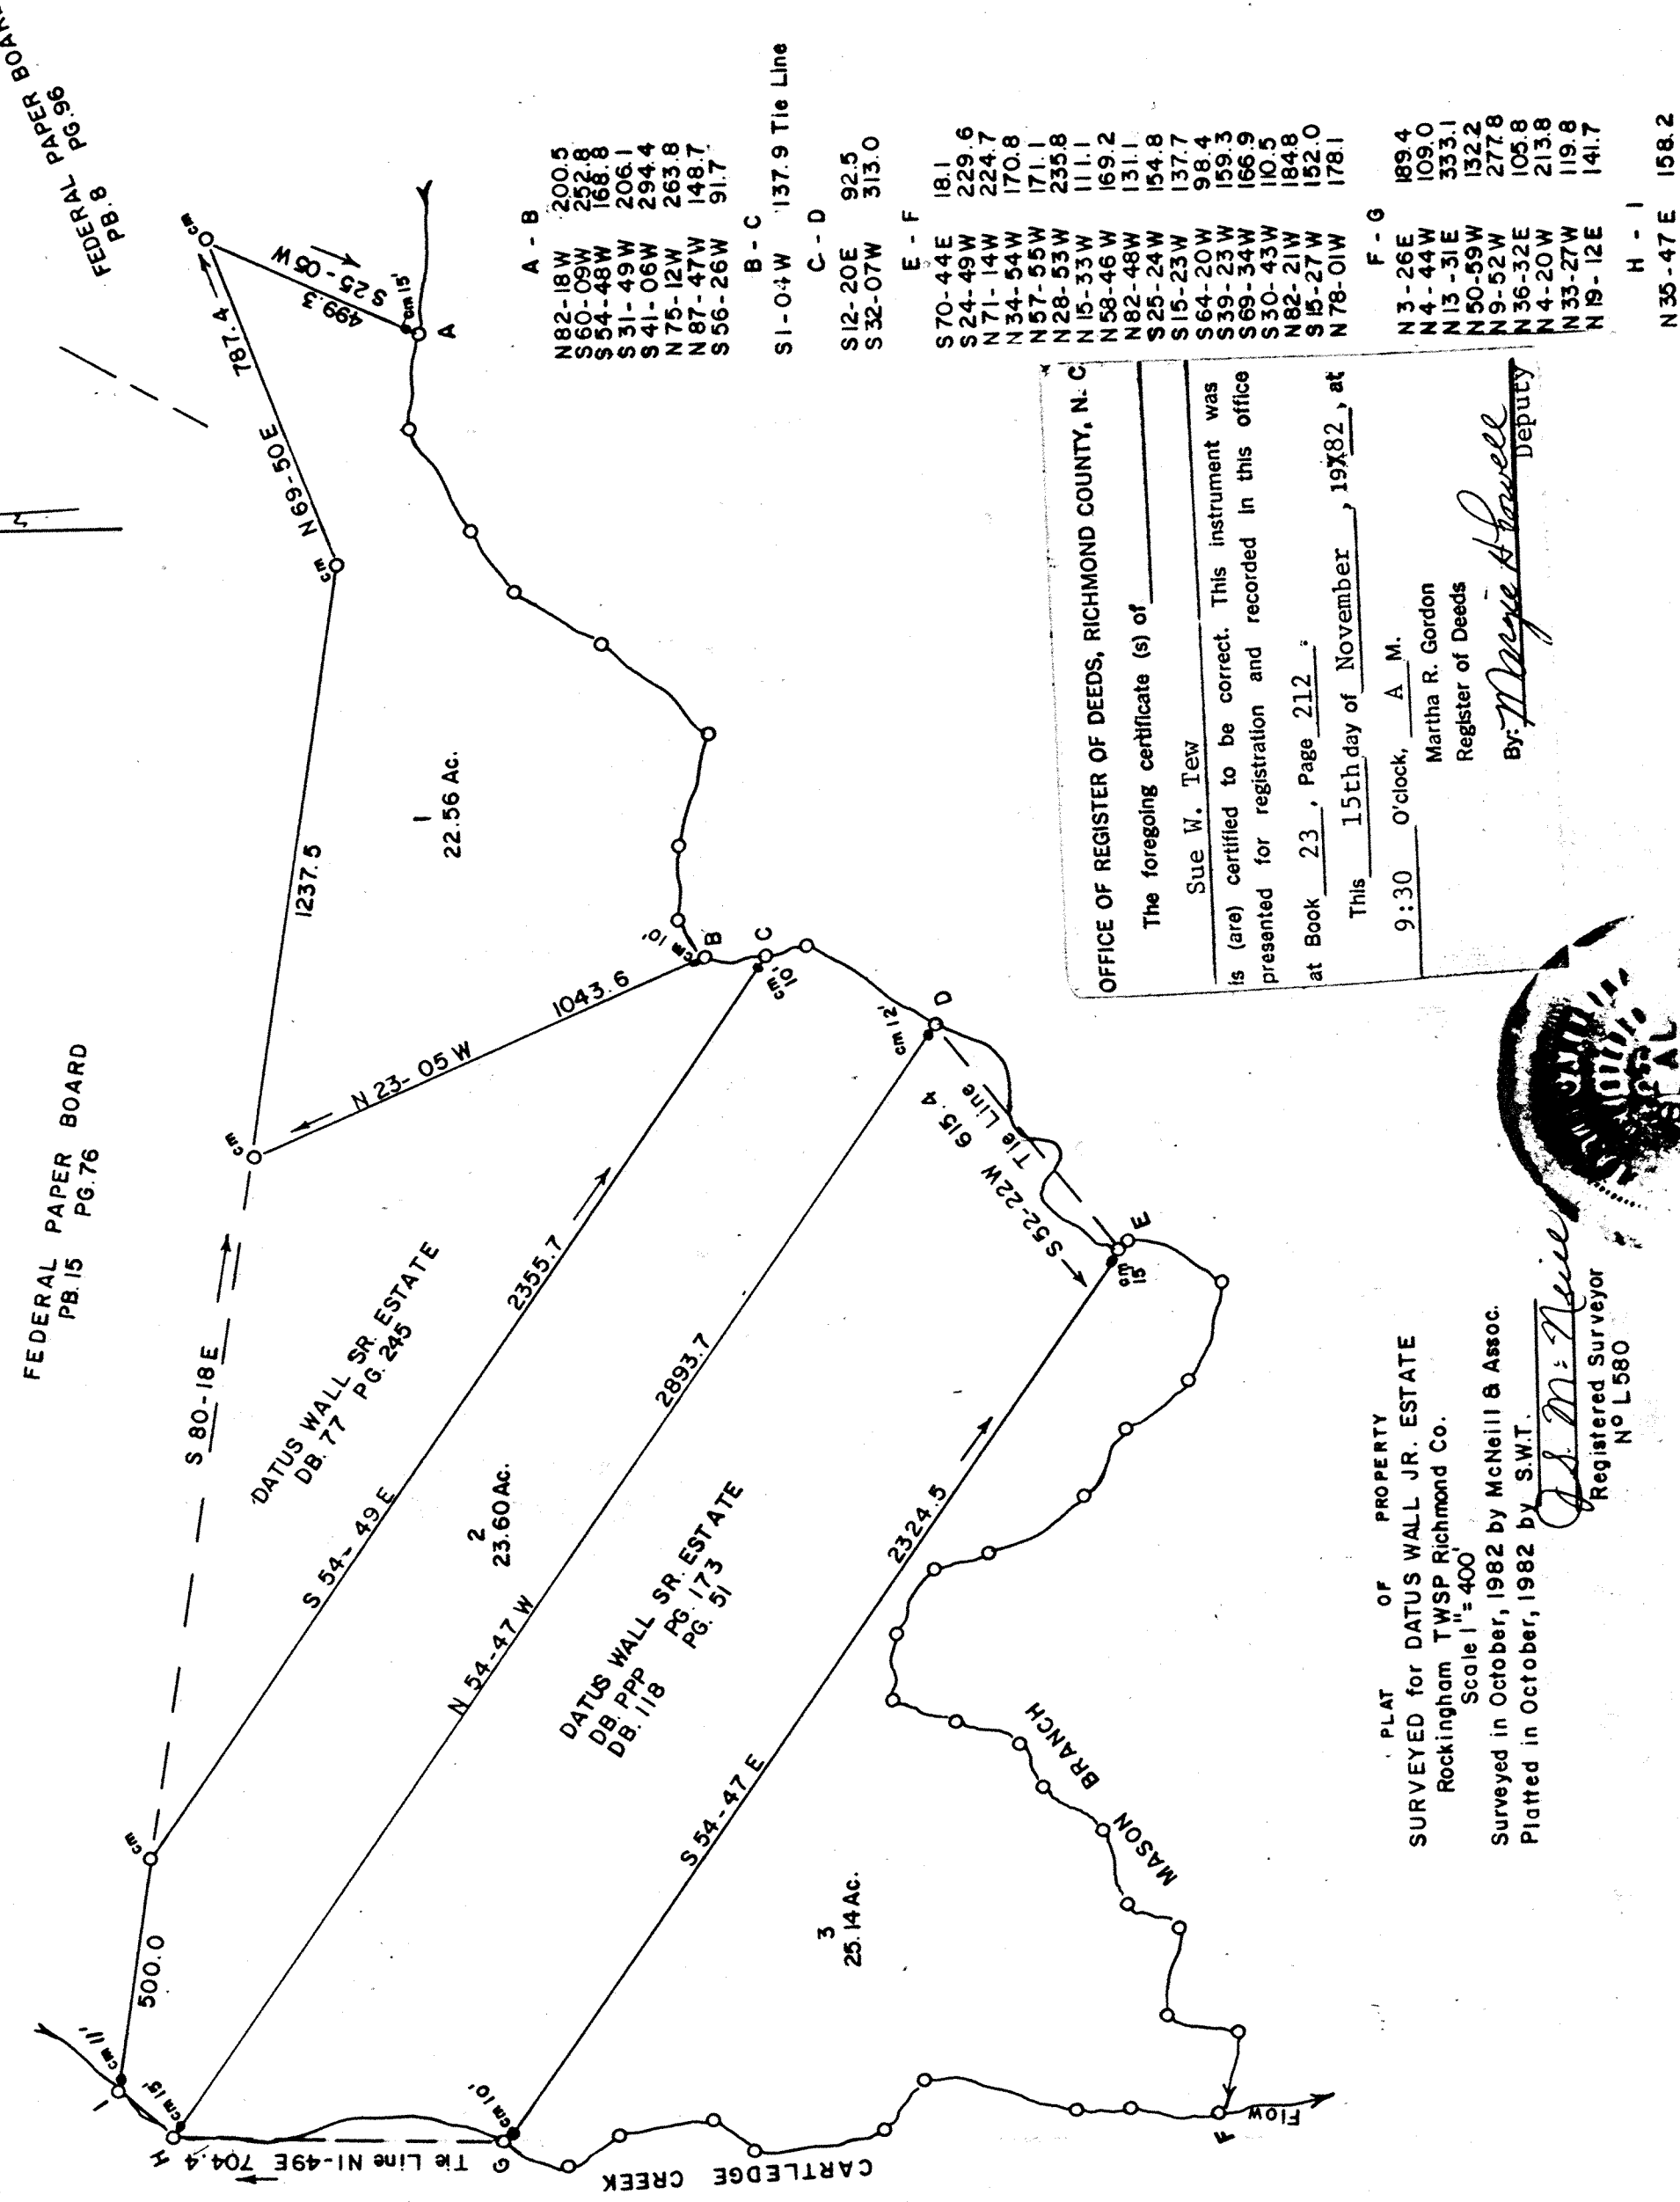


OFFICE OF REGISTER OF DEEDS, RICHMOND COUNTY, N.C.
The foregoing certificate (s) of
Sue W. Tew
is (are) certified to be correct. This instrument was
presented for registration and recorded in this office
at Book 23, Page 212.
This 15th day of November, 1982, at
9:30 O'clock, A.M.
Martha R. Gordon
Register of Deeds
By: *Martha R. Gordon* Deputy

PLAT OF PROPERTY
SURVEYED FOR DATUS WALL, JR. ESTATE
Rockingham TWPSP Richmond Co.
Scale 1" = 400'
Surveyed in October, 1982 by McNeill & Assoc.
Platted in October, 1982 by S.W.T.

John S. McNeill
Registered Surveyor
No. 1580

Deed Reference: DB 259 PG 75
DB 272 PG 163

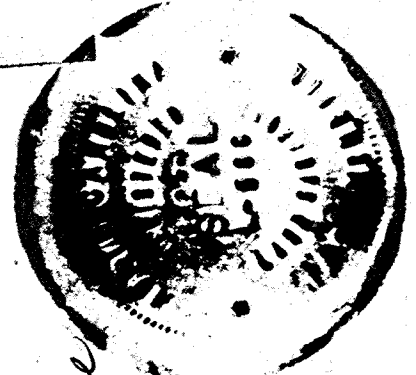

Hall & McChesney Inc
SYRACUSE, NEW YORK 13201 TELEPHONE 315/423331
GREENSBORO, NORTH CAROLINA - PHONE 819/274821

1878
our 100th year
1878