

FILED & RECORDED


BOOK 60 PAGE 144

JUN 30 9 45 AM '80


THAD L. CARROLL

C. C. P. & S.

YORK COUNTY, S. C.

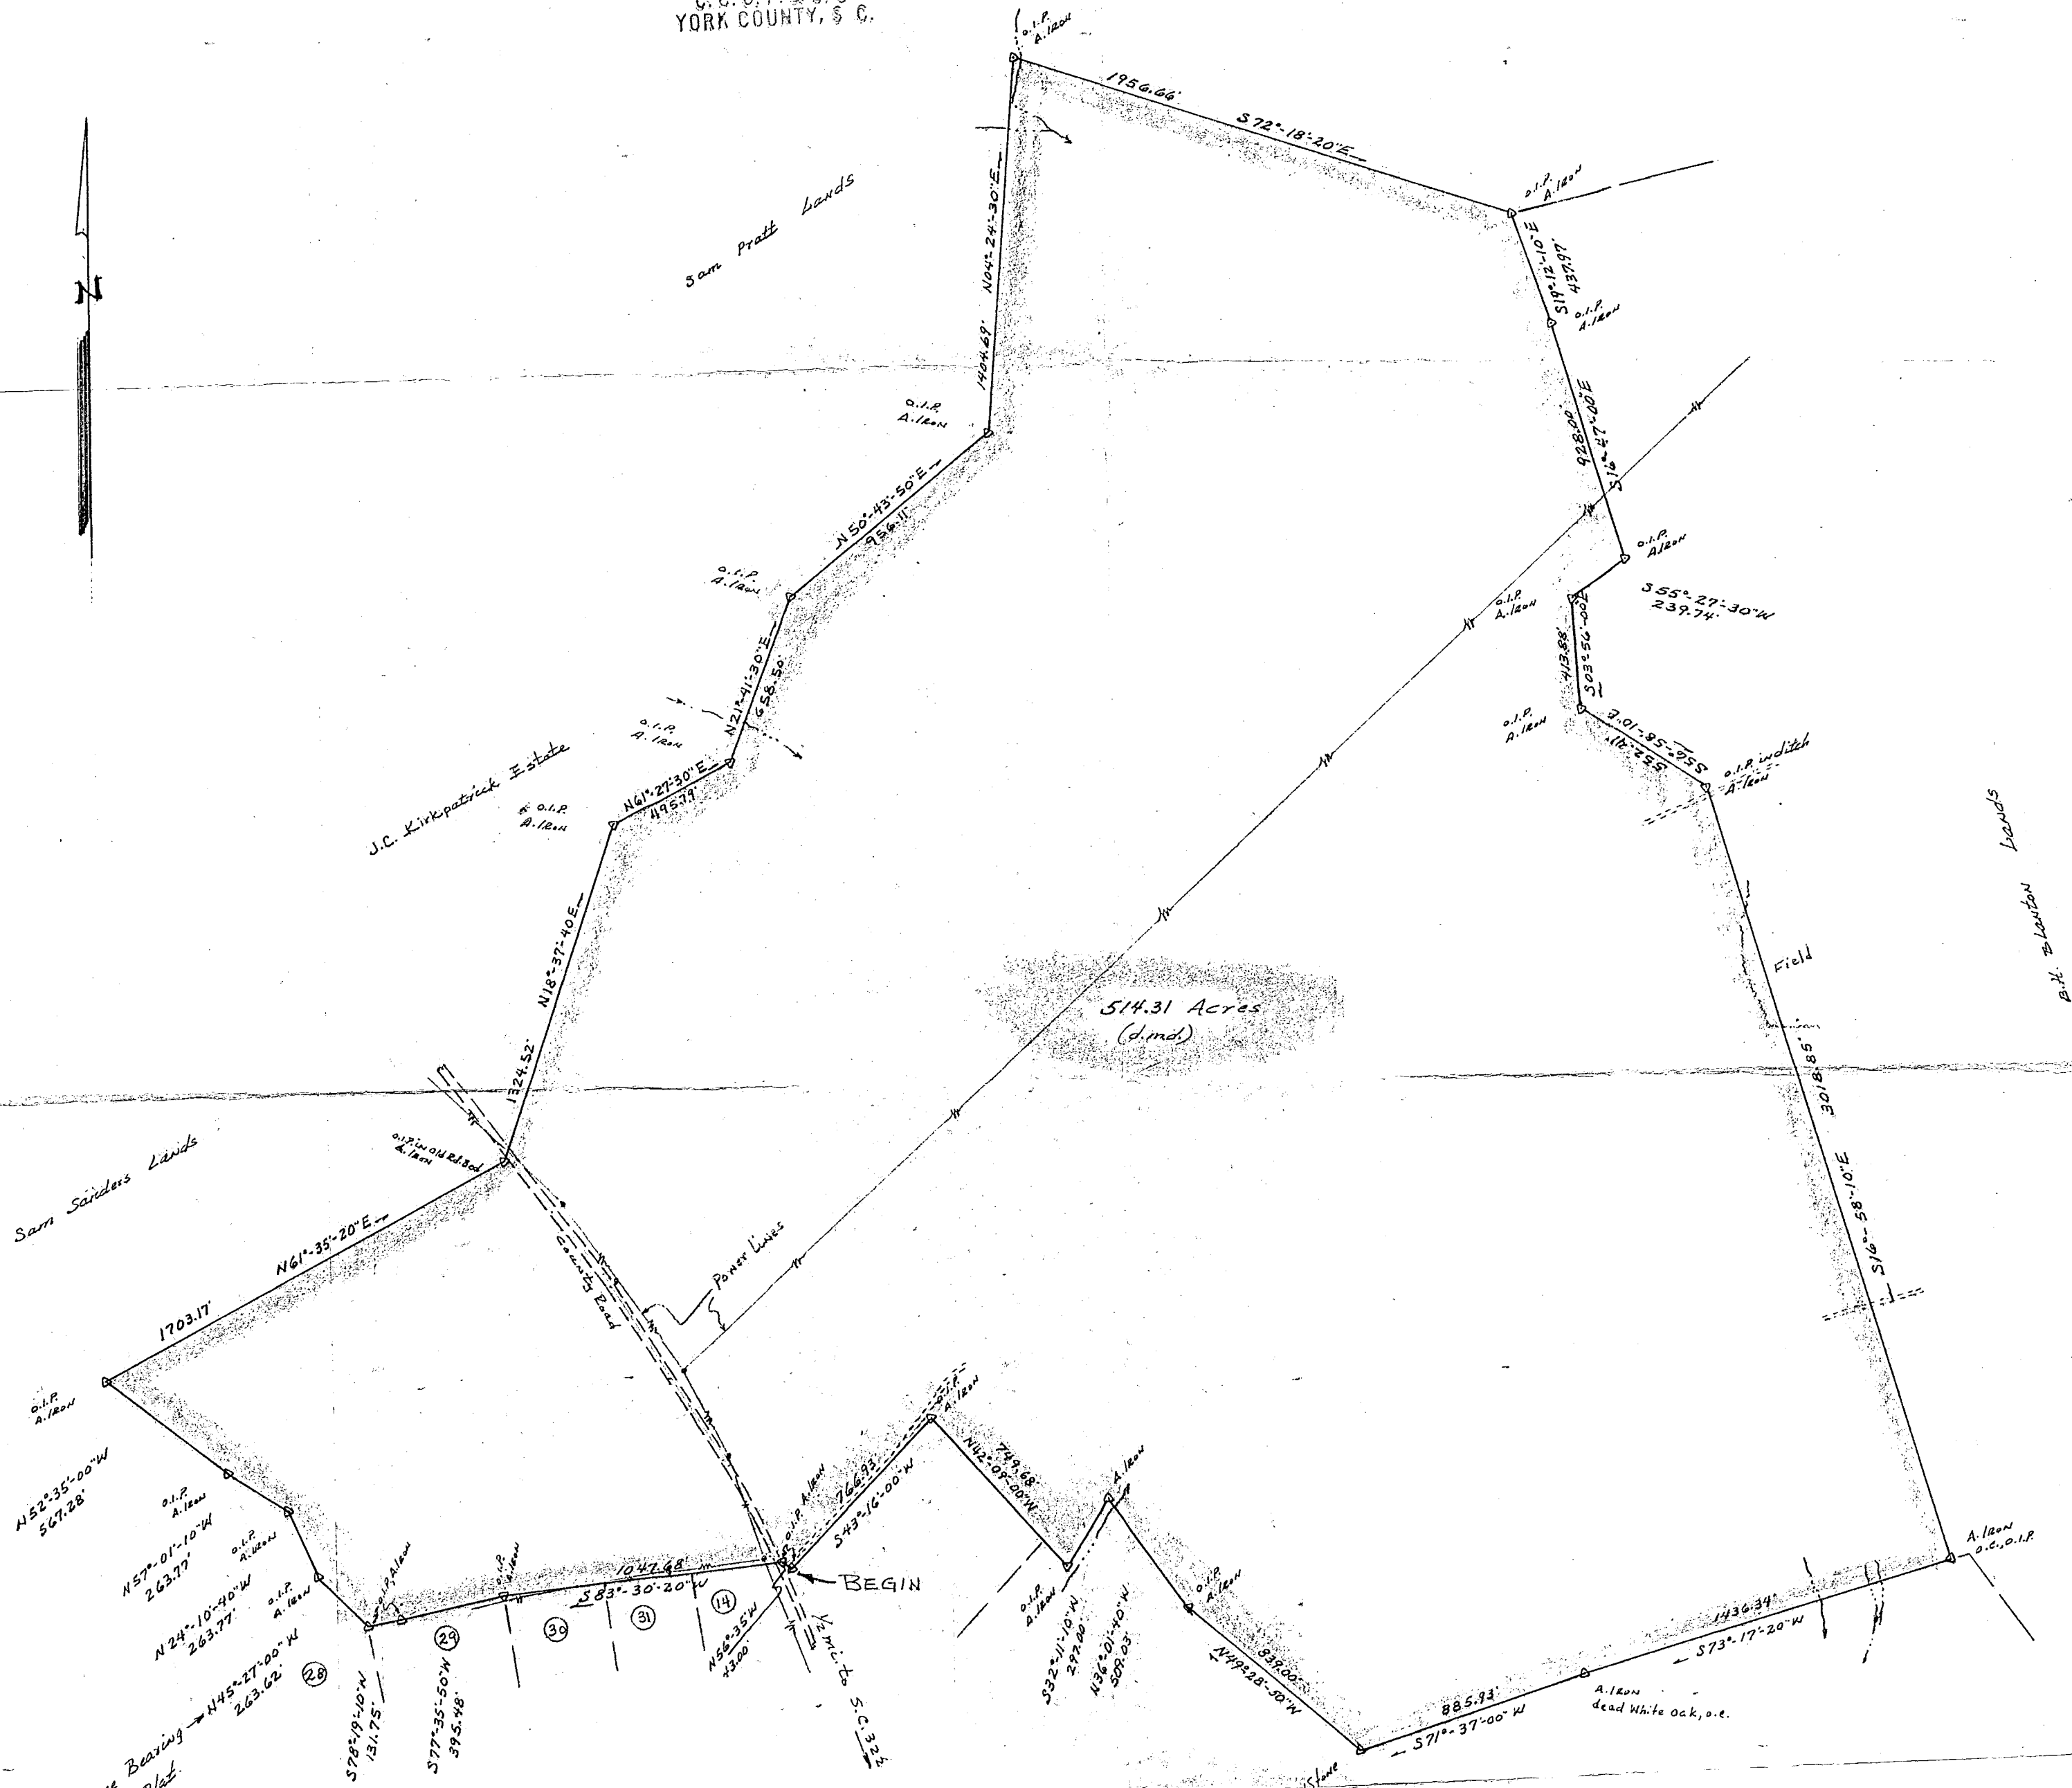


Reference Bearing
from Ref. Plat.

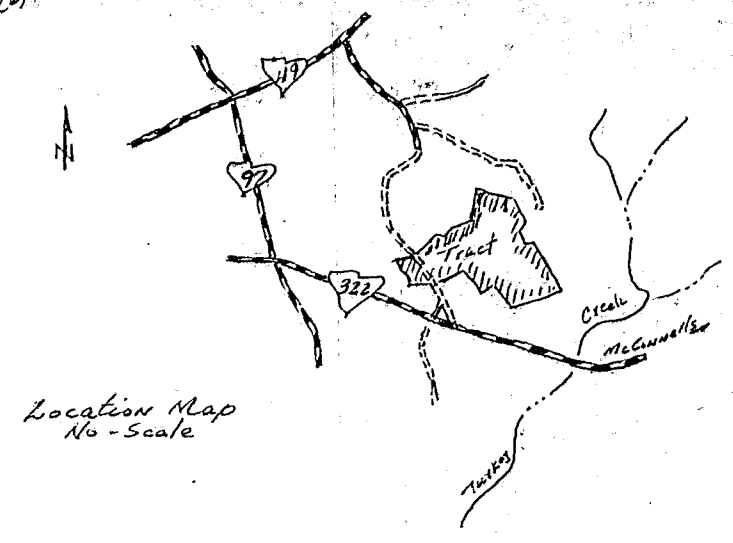

Plat of Property
Surveyed For
CATAWBA NEWSPRINT COMPANY
Metroland, Inc. Tract # CMC 2471

York County
South Carolina

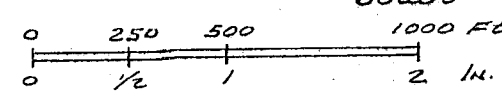

2 June 1980

Notes: A.I.R. = 5' Metal "T" Fence Post
O.I.P. = Existing Iron Pin, Found.
Area by d.m.d.
Survey Accuracy = 1:6,000
Ref. Plat. = Property of R.W. Mason, Sr.
dated 14 March 1968 By W.B. Wellmon.

Surveyed By: *Thad J. Hager*, S.C. Reg. No. 3122

ERED J. HAGER
SURVEYOR
RT. 2 BOX 211-A
ROCK HILL, S. C. 29733

