


Columbus County Register of Deeds
Kandance H. Whitehead
Inst # 103203 Book 69 Page 57
04/26/2001 02:30pm Rec#

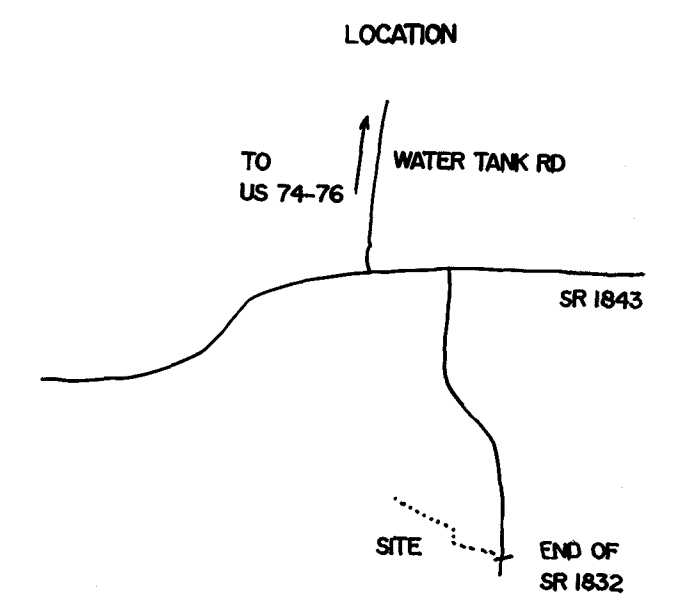

LEGEND:

- EXISTING IRON
- NEW IRON
- CORNER TYPE NOTED

REFERENCES:

DEED BOOK 159 PAGE 461
DEED BOOK 497 PAGE 603
DEED BOOK 410 PAGE 180

NOTES

AREA BY D.M.D.



THIS SURVEY DOES NOT CREATE A SUBDIVISION.

EASEMENT SURVEY
FOR
WILLIAM P. & JO ELLEN P. ALLEN
NEAR DELCO

RANSOM TWS. COLUMBUS CO, NC
SURVEYED MARCH 5, 2001
REVISED APRIL 25, 2001

I, BARRY L. BARBER, REGISTERED LAND SURVEYOR, CERTIFY THAT THIS PLAT WAS DRAWN UNDER MY SUPERVISION FROM AN ACTUAL SURVEY MADE UNDER MY SUPERVISION (DEED DESCRIPTION RECORDED IN DEED BOOK 159 PAGE 461, DEED BOOK 497 PAGE 603, AND DEED BOOK 410 PAGE 180 OF THE COLUMBUS COUNTY REGISTRY); THAT THE RATIO OF PRECISION AS CALCULATED IS 1:7500; THAT THIS PLAT WAS PREPARED IN ACCORDANCE WITH G.S. 47-30 AS AMENDED. WITNESS MY ORIGINAL SIGNATURE AND SEAL THIS 25th DAY OF APRIL, 2001.

NO. 3027
BARRY L. BARBER, P.L.S.
P.O. BOX 82
COUNCIL, NC 28434

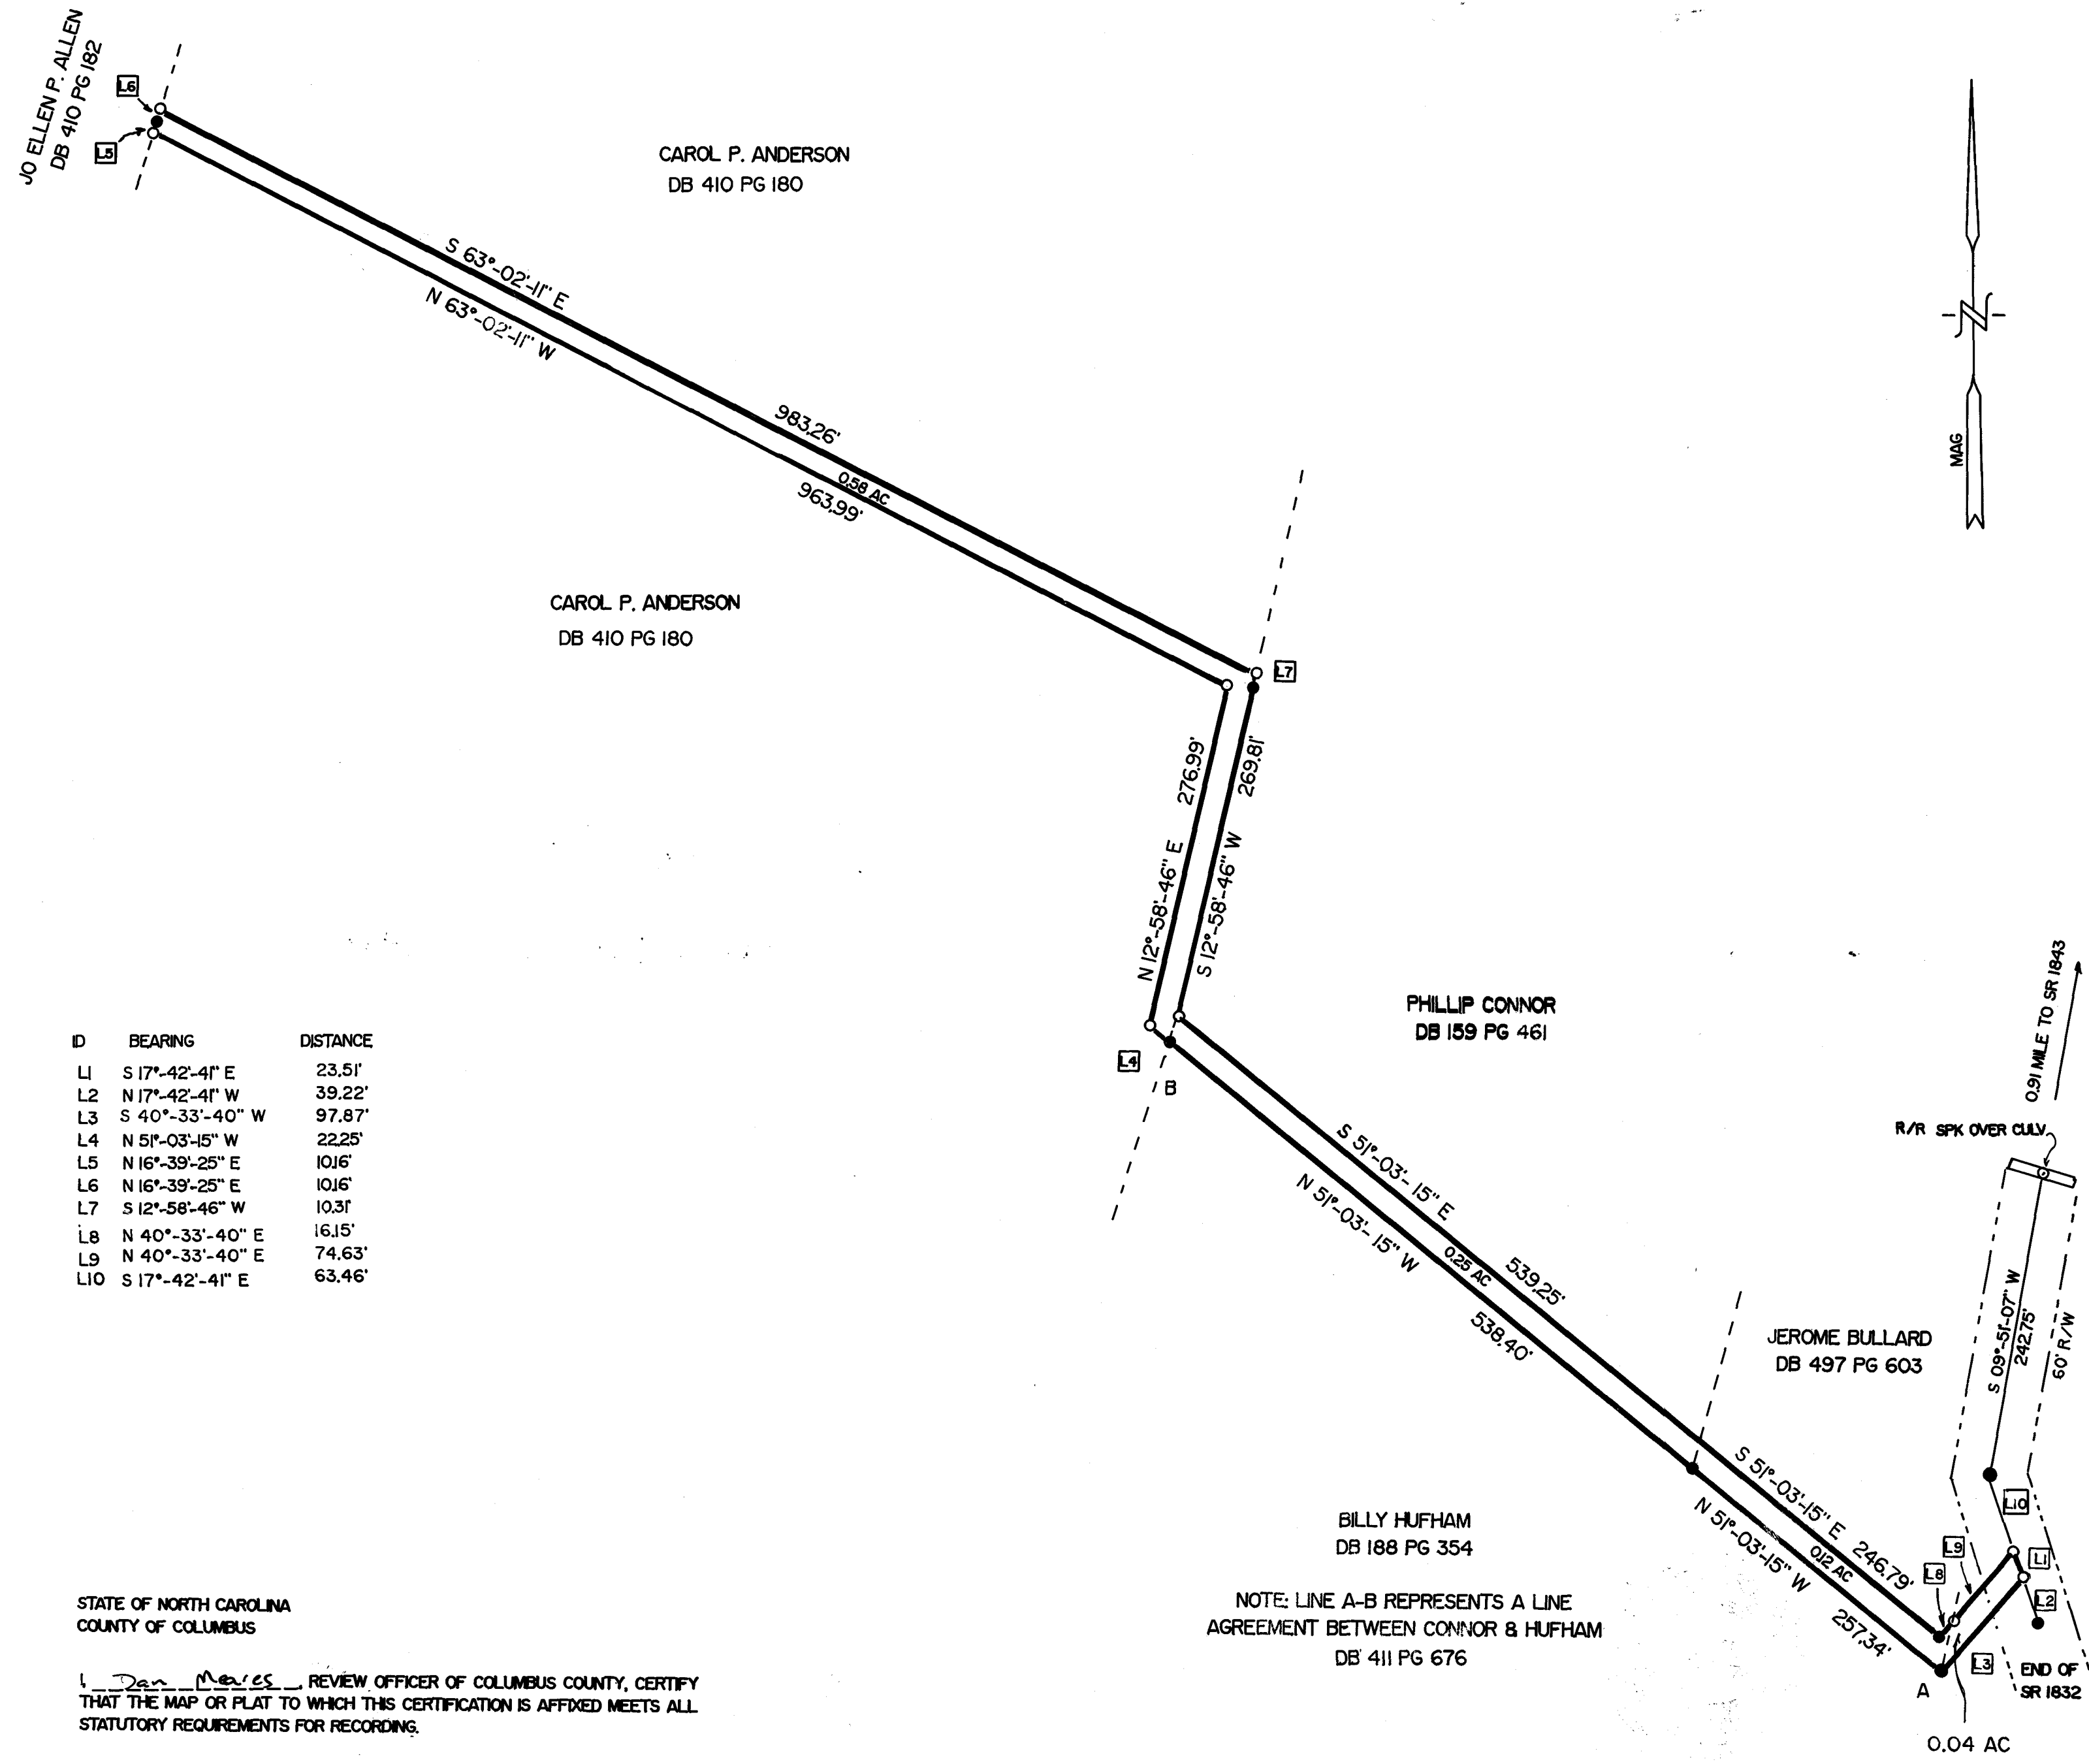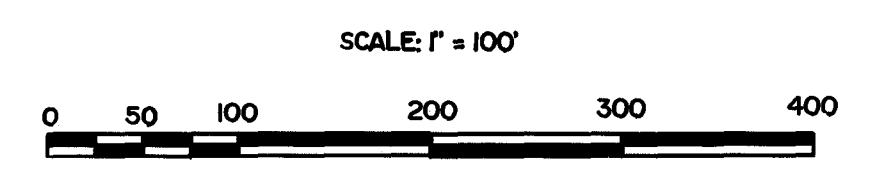

ID	BEARING	DISTANCE
L1	S 17°-42'-41" E	23.51'
L2	N 17°-42'-41" W	39.22'
L3	S 40°-33'-40" W	97.87'
L4	N 51°-03'-15" W	22.25'
L5	N 16°-39'-25" E	10.16'
L6	N 16°-39'-25" E	10.16'
L7	S 12°-58'-46" W	10.31'
L8	N 40°-33'-40" E	16.15'
L9	N 40°-33'-40" E	74.63'
L10	S 17°-42'-41" E	63.46'

STATE OF NORTH CAROLINA
COUNTY OF COLUMBUS

I, Dan Means, REVIEW OFFICER OF COLUMBUS COUNTY, CERTIFY THAT THE MAP OR PLAT TO WHICH THIS CERTIFICATION IS AFFIXED MEETS ALL STATUTORY REQUIREMENTS FOR RECORDING.

DATE: 4-26-01

Dan Means
REVIEW OFFICER