



OFFICE RECORD NO. 184
 Nov. 74
 3:35 P.
 11/15/74
 Wanda E. Craven
 Notary Public

In Rowan County, State of North Carolina. I, Wanda E. Craven, Notary Public, In & For Said County & State, Do Hereby Certify That W. Howard Dorris, P.E., Personally Appeared Before Me This Day & Acknowledged Due Execution Of This Instrument. Witness My Hand & Notarial Seal This 9th Day of November, A.D. 1974.
Wanda E. Craven
 My Commission Expires July 2, 1978.


I, W. Howard Dorris, P.E., Certify That This Map Was Drawn By Me From An Actual Field Survey Under My Supervision; That The Error Of Closure By Method Of Latitudes & Departures Is 1:5,000+; That This Map Was Prepared In Accordance With G.S. 47-30 As Amended. Witness My Hand & Seal This 5th Day of November, A.D. 1974.
W. Howard Dorris
 Professional Engineer
 N.C. Reg. No. 4316

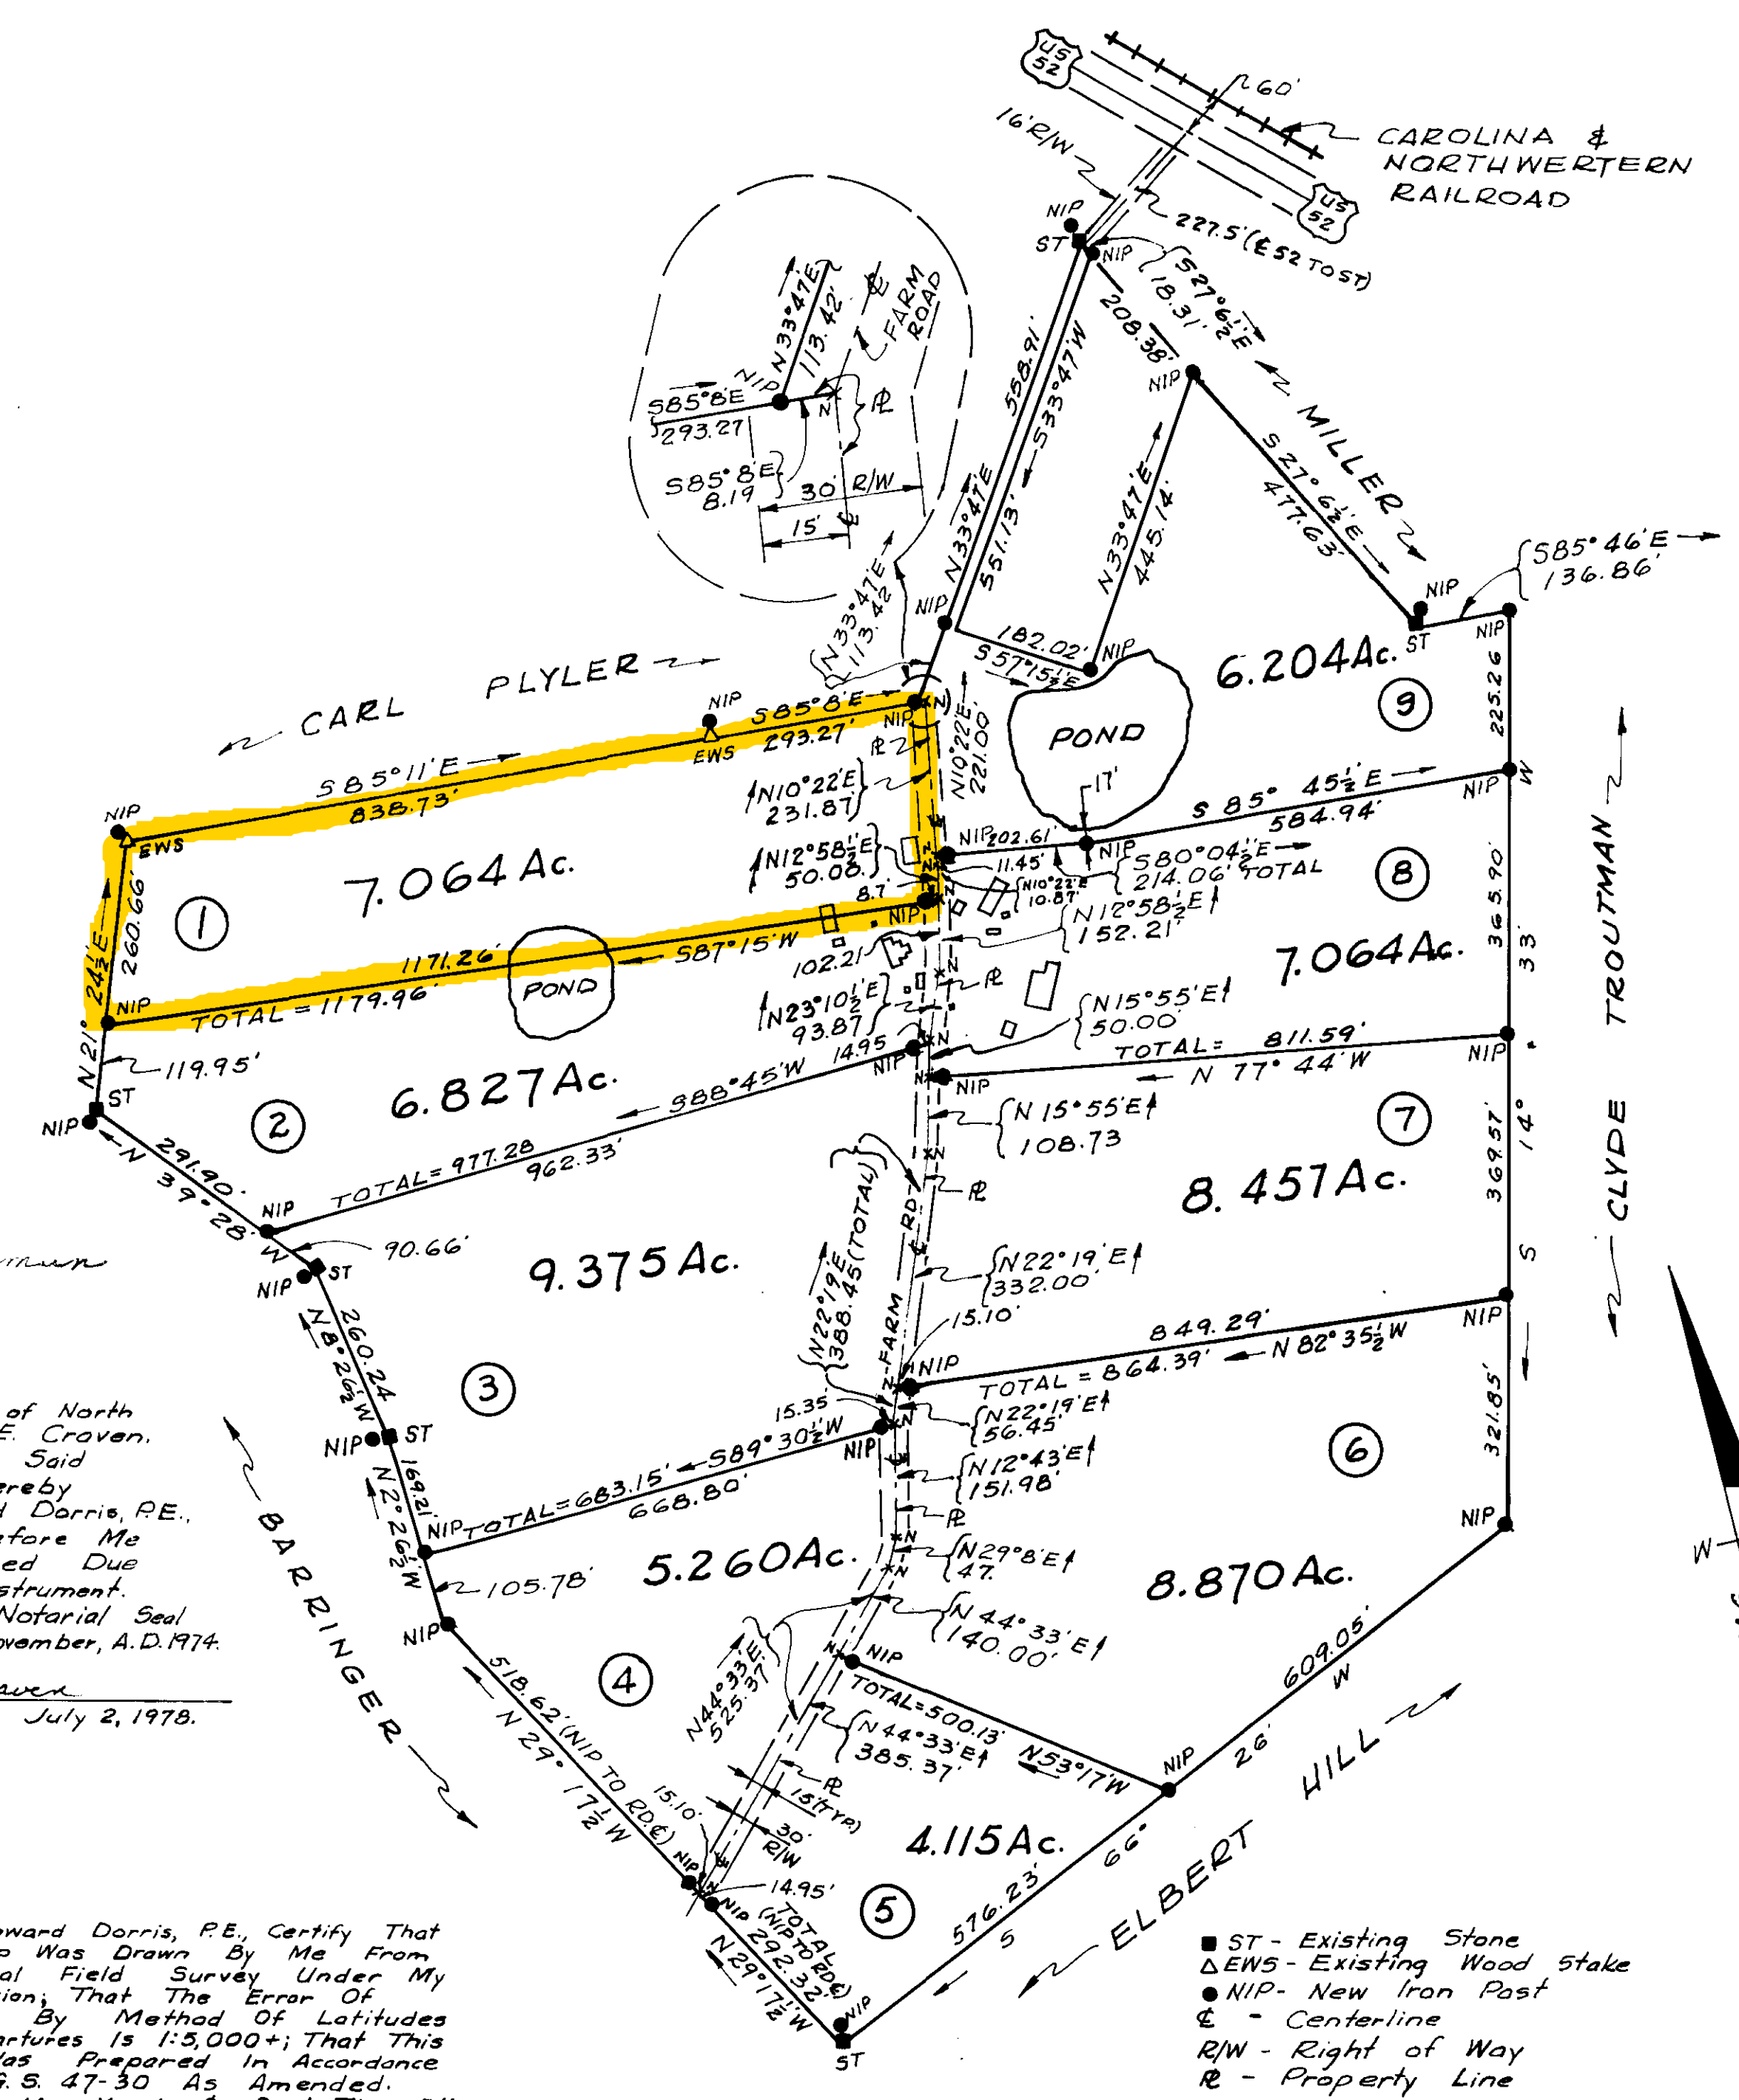

Adam Troutman Deeds:
 D.B. 173 P. 247
 D.B. 121 P. 193
 D.B. 121 P. 196
 D.B. 121 P. 195
 D.B. 318 P. 314
 Conveyed From Above Deeds:
 D.B. 177 P. 273
 D.B. 230 P. 321
 D.B. & P. Unknown - To Will Barringer

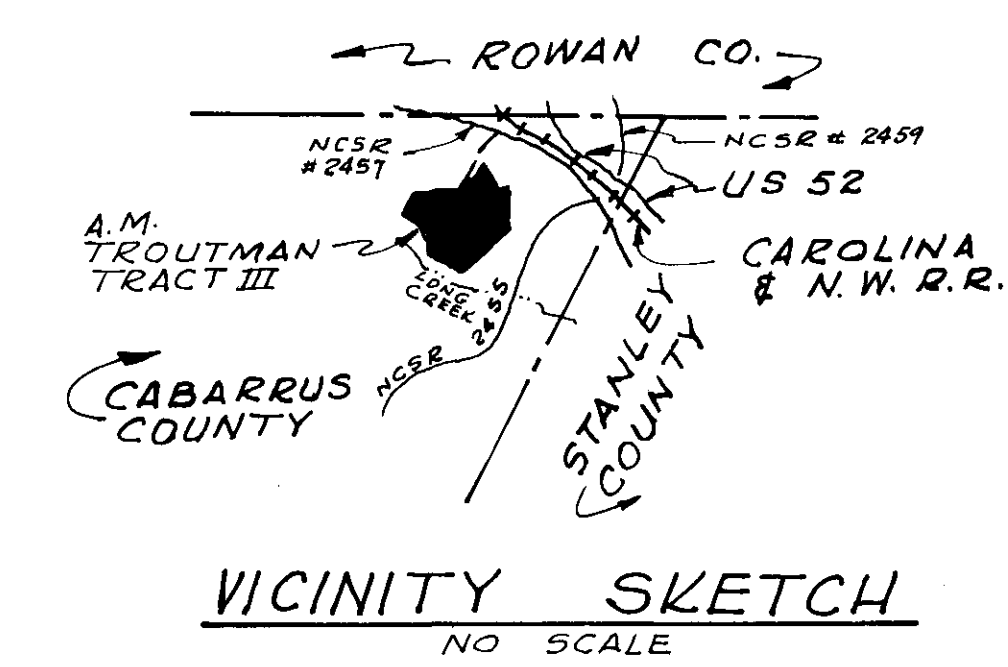

FOR TRACT I, SEE BOOK OF MAPS PAGE 1309, & FOR TRACT II SEE PAGE 131, BOTH IN ROWAN COUNTY REGISTER OF DEEDS OFFICE.

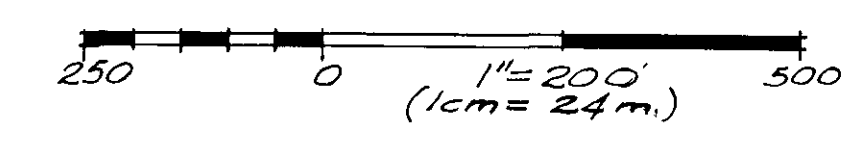

PROPERTY DIVISION OF ESTATE OF
ADAM M. TROUTMAN, TRACT III
 TOWNSHIP NO. 7, CABARRUS COUNTY
 NORTH CAROLINA
 SURVEY BY: W. Howard Dorris, P.E.
 633-2324 R6, Box 609, Salisbury, N.C.
 P.C. - T.H. CALC. - W.D. & T.H. DRN - W.D.
 FB 55 P14
 NOV. 5, 1974