


JULY 1975

Surveyed by: Kenneth Y. Woodsum

APPROVED BY TOWN OF LOVELL PLANNING BOARD
PURSUANT TO TITLE 30 M.R.S.A. SEC. 4956

DATE August 6, 1975

CHAIRMAN Chas S. Skeels
 SECRETARY Robert W. Cummings
 MEMBERS 500.00 v 10.00

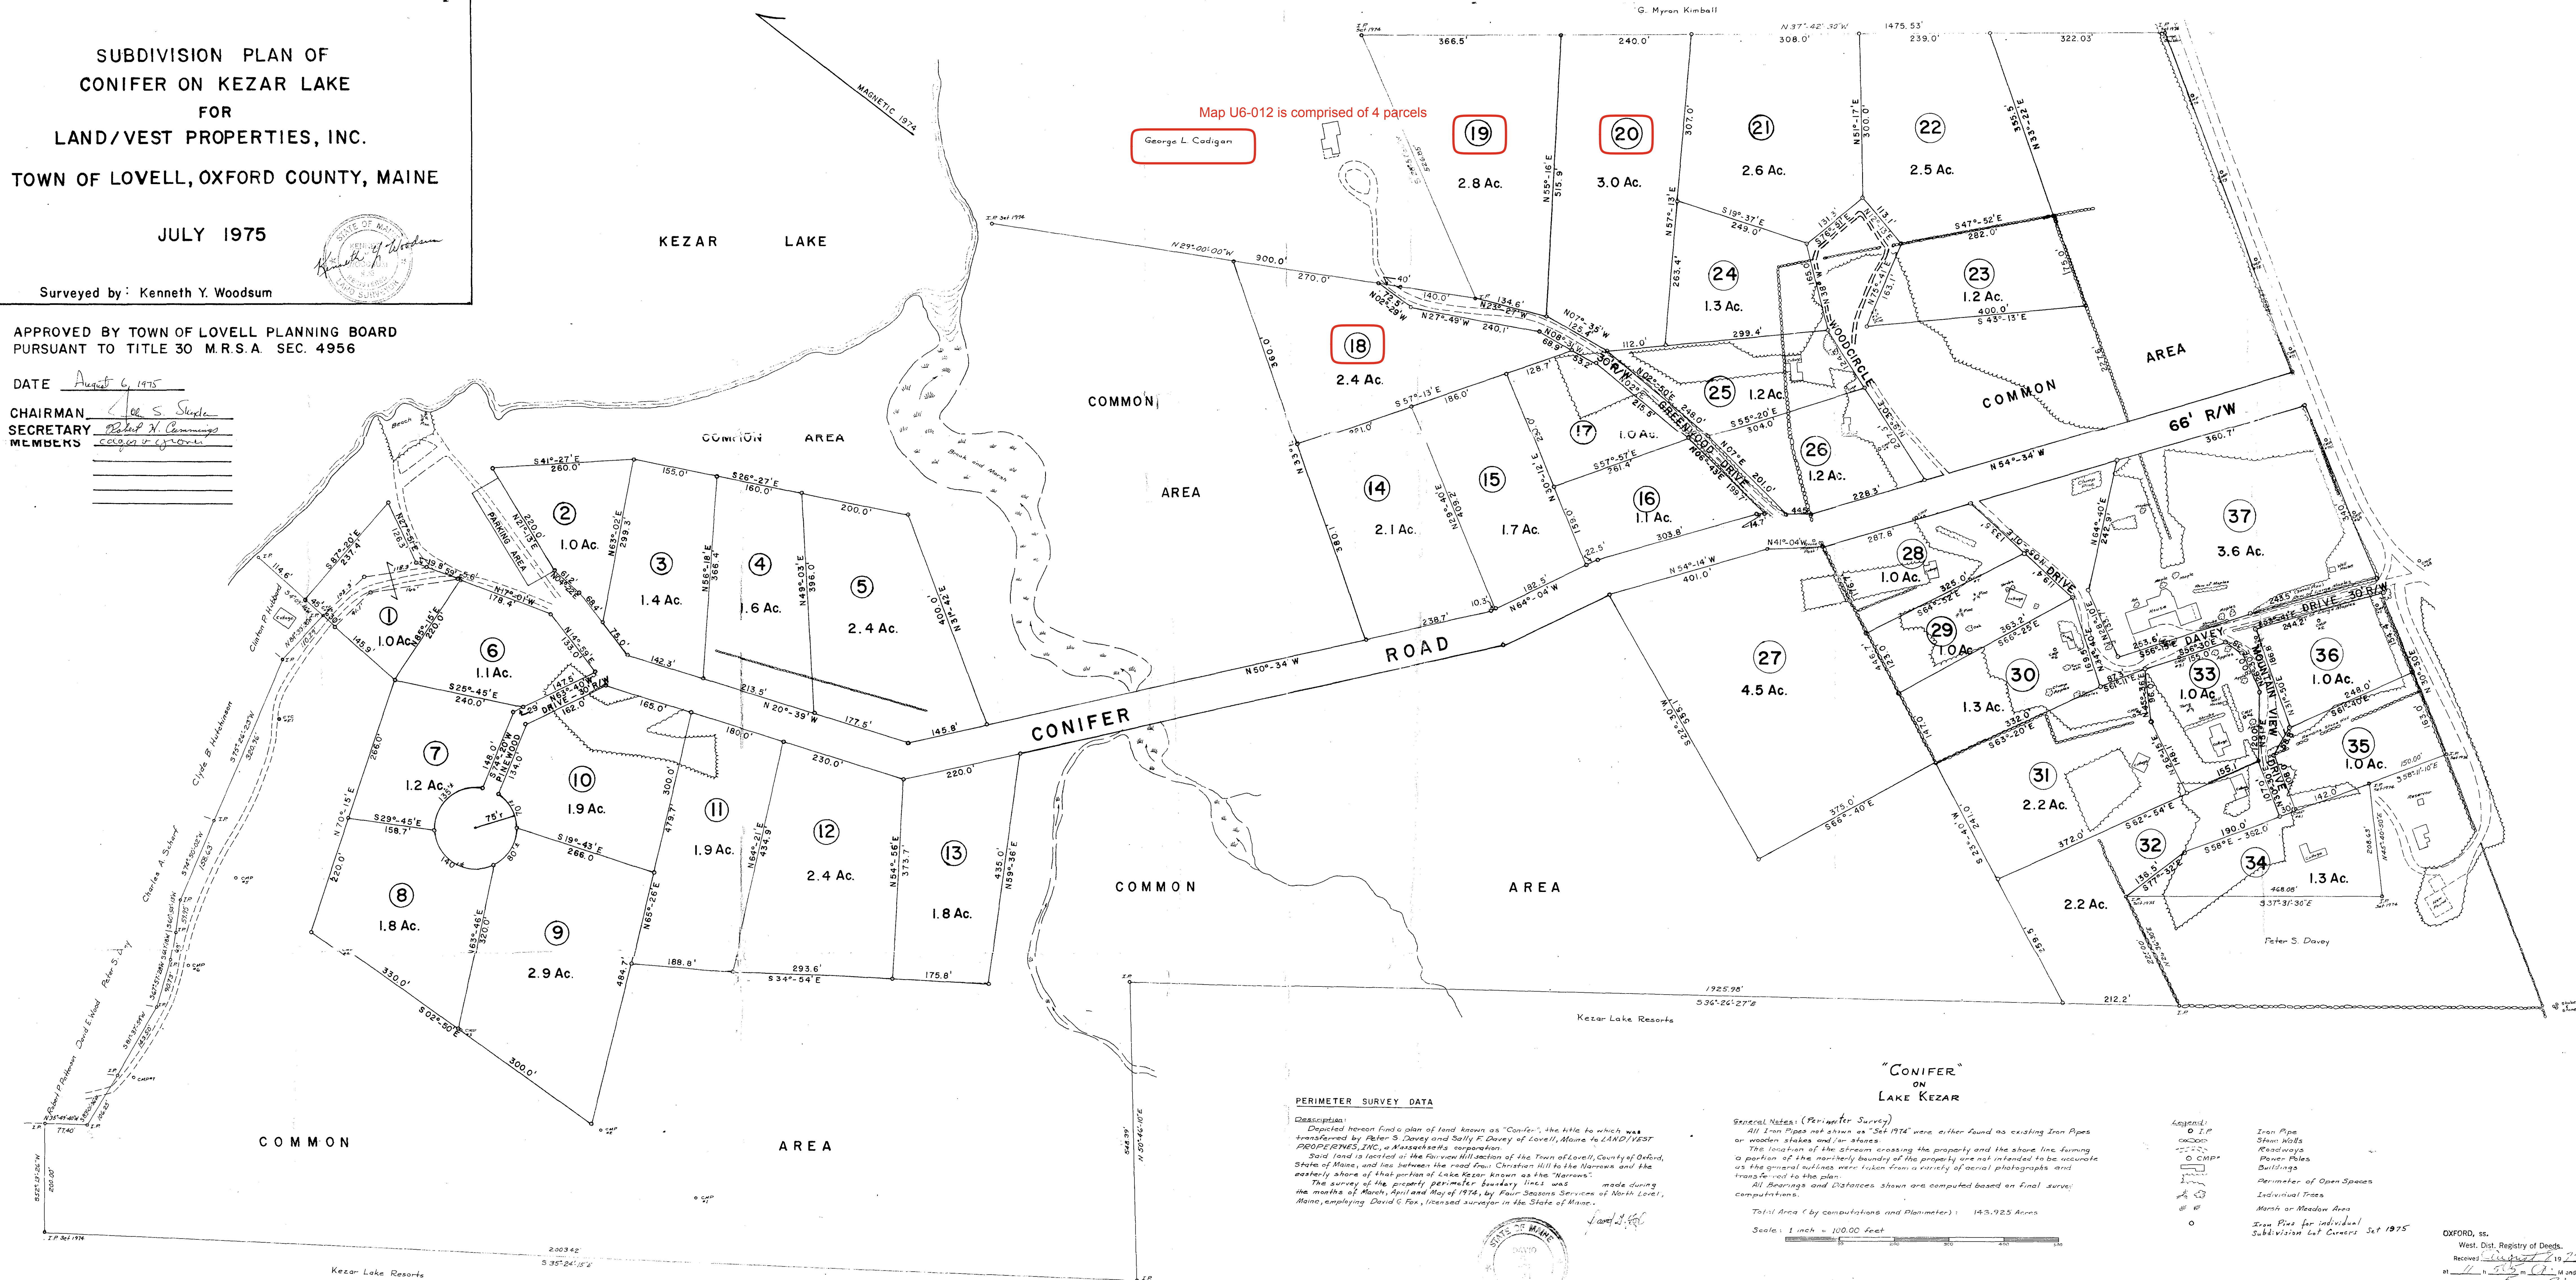

PERIMETER SURVEY DATA

Depicted herein finds plan of land known as "Conifer", the title to which was transferred by Peter S. Duvoy and Sally F. Duvoy of Lovell, Maine, to LAND/VEST PROPERTIES, INC., a Massachusetts corporation.

Said land is located in the Town of Lovell, County of Oxford State of Maine, and lies between the road from Christian Hill to the Narrows and the easterly shore of that portion of Lake Rogen known as the "Narrows".

The survey is the property of the said boundary line was made during the month of March, April and May of 1974, by Paul Saccoccia, Surveyor of North Lovell Maine, employing David G. Fox, licensed surveyor in the State of Maine.

"CONIFER"
ON
LAKE KEZAR

General Notes: (Pierisfer Survey)
All Iron Pipes not shown as "Set #174" were either found as existing Iron Pipes or wooden stakes and/or steams.
The location of the stream crossing the property and the shore line forming a portion of the northerly boundary of the property are not intended to be accurate as the general outlines were taken from a variety of aerial photographs and transferred to the plan.
All bearings and Distances shown are computed based on Final survey computations.

Total Area (by computations and Planimeter): 143.925 Acres

Scale: 1 inch = 100.00 feet

Legend:

- I.P
- CMP*
- R

Iron Pipe
 Steam Walls
 Roadways
 Power Poles
 Buildings
 Perimeter of Open Spaces
 Individual Trees
 Marsh or Meadow Area
 Iron Piles for individual

OXFORD, 55.

West. Dist. Registry of Deeds.
Received August 8 1911
at 11 h 55 m A. M.
Recorded in Vol. 5 Page 23
Attest Edwin W. Ke...
REGISTRAR