

OFFICE OF REGISTER OF DEEDS, RICHMOND COUNTY, N. C.

The foregoing certificate ( ) of Johnnie J. Shuler  
is (are) certified to be correct. The instrument was  
presented for registration and recorded in this office  
at Book 15, Page 67  
This 15 day of May, 1973, at  
4:51 o'clock, P M

Johnnie J. Shuler  
Register of Deeds  
By: Martha R. Gordon  
Assistant

FILED  
BOOK 15 PAGE 67

May 15 4 51 PM '73

JOHNSIE J. SHULER  
REGISTER OF DEEDS  
RICHMOND COUNTY, N.C.


NORTH CAROLINA  
RICHMOND COUNTY  
I, J.S. Mc NEILL, REGISTERED SURVEYOR, BEING  
DULY SWORN, SAYS THAT THIS MAP WAS PREPARED  
FROM AN ACTUAL SURVEY MADE BY ME OF THE  
LAND OF W.C. PARSONS AND THAT THE SAME  
IS CORRECT TO THE BEST OF MY KNOWLEDGE  
AND BELIEF.

J.S. McNeill  
REGISTERED SURVEYOR

I, Johnnie J. Shuler, NOTARY PUBLIC, DO HEREBY  
CERTIFY THAT J.S. Mc NEILL, REGISTERED SURVEYOR,  
PERSONALLY APPEARED BEFORE ME THIS DAY  
AND ACKNOWLEDGED THE FORE GOING AFFADAVIT.

WITNESS MY HAND AND NOTARIAL SEAL  
THIS 15th DAY OF May, 1973.

Johnnie J. Shuler  
NOTARY PUBLIC  
Try Commission Expires 1-7-76

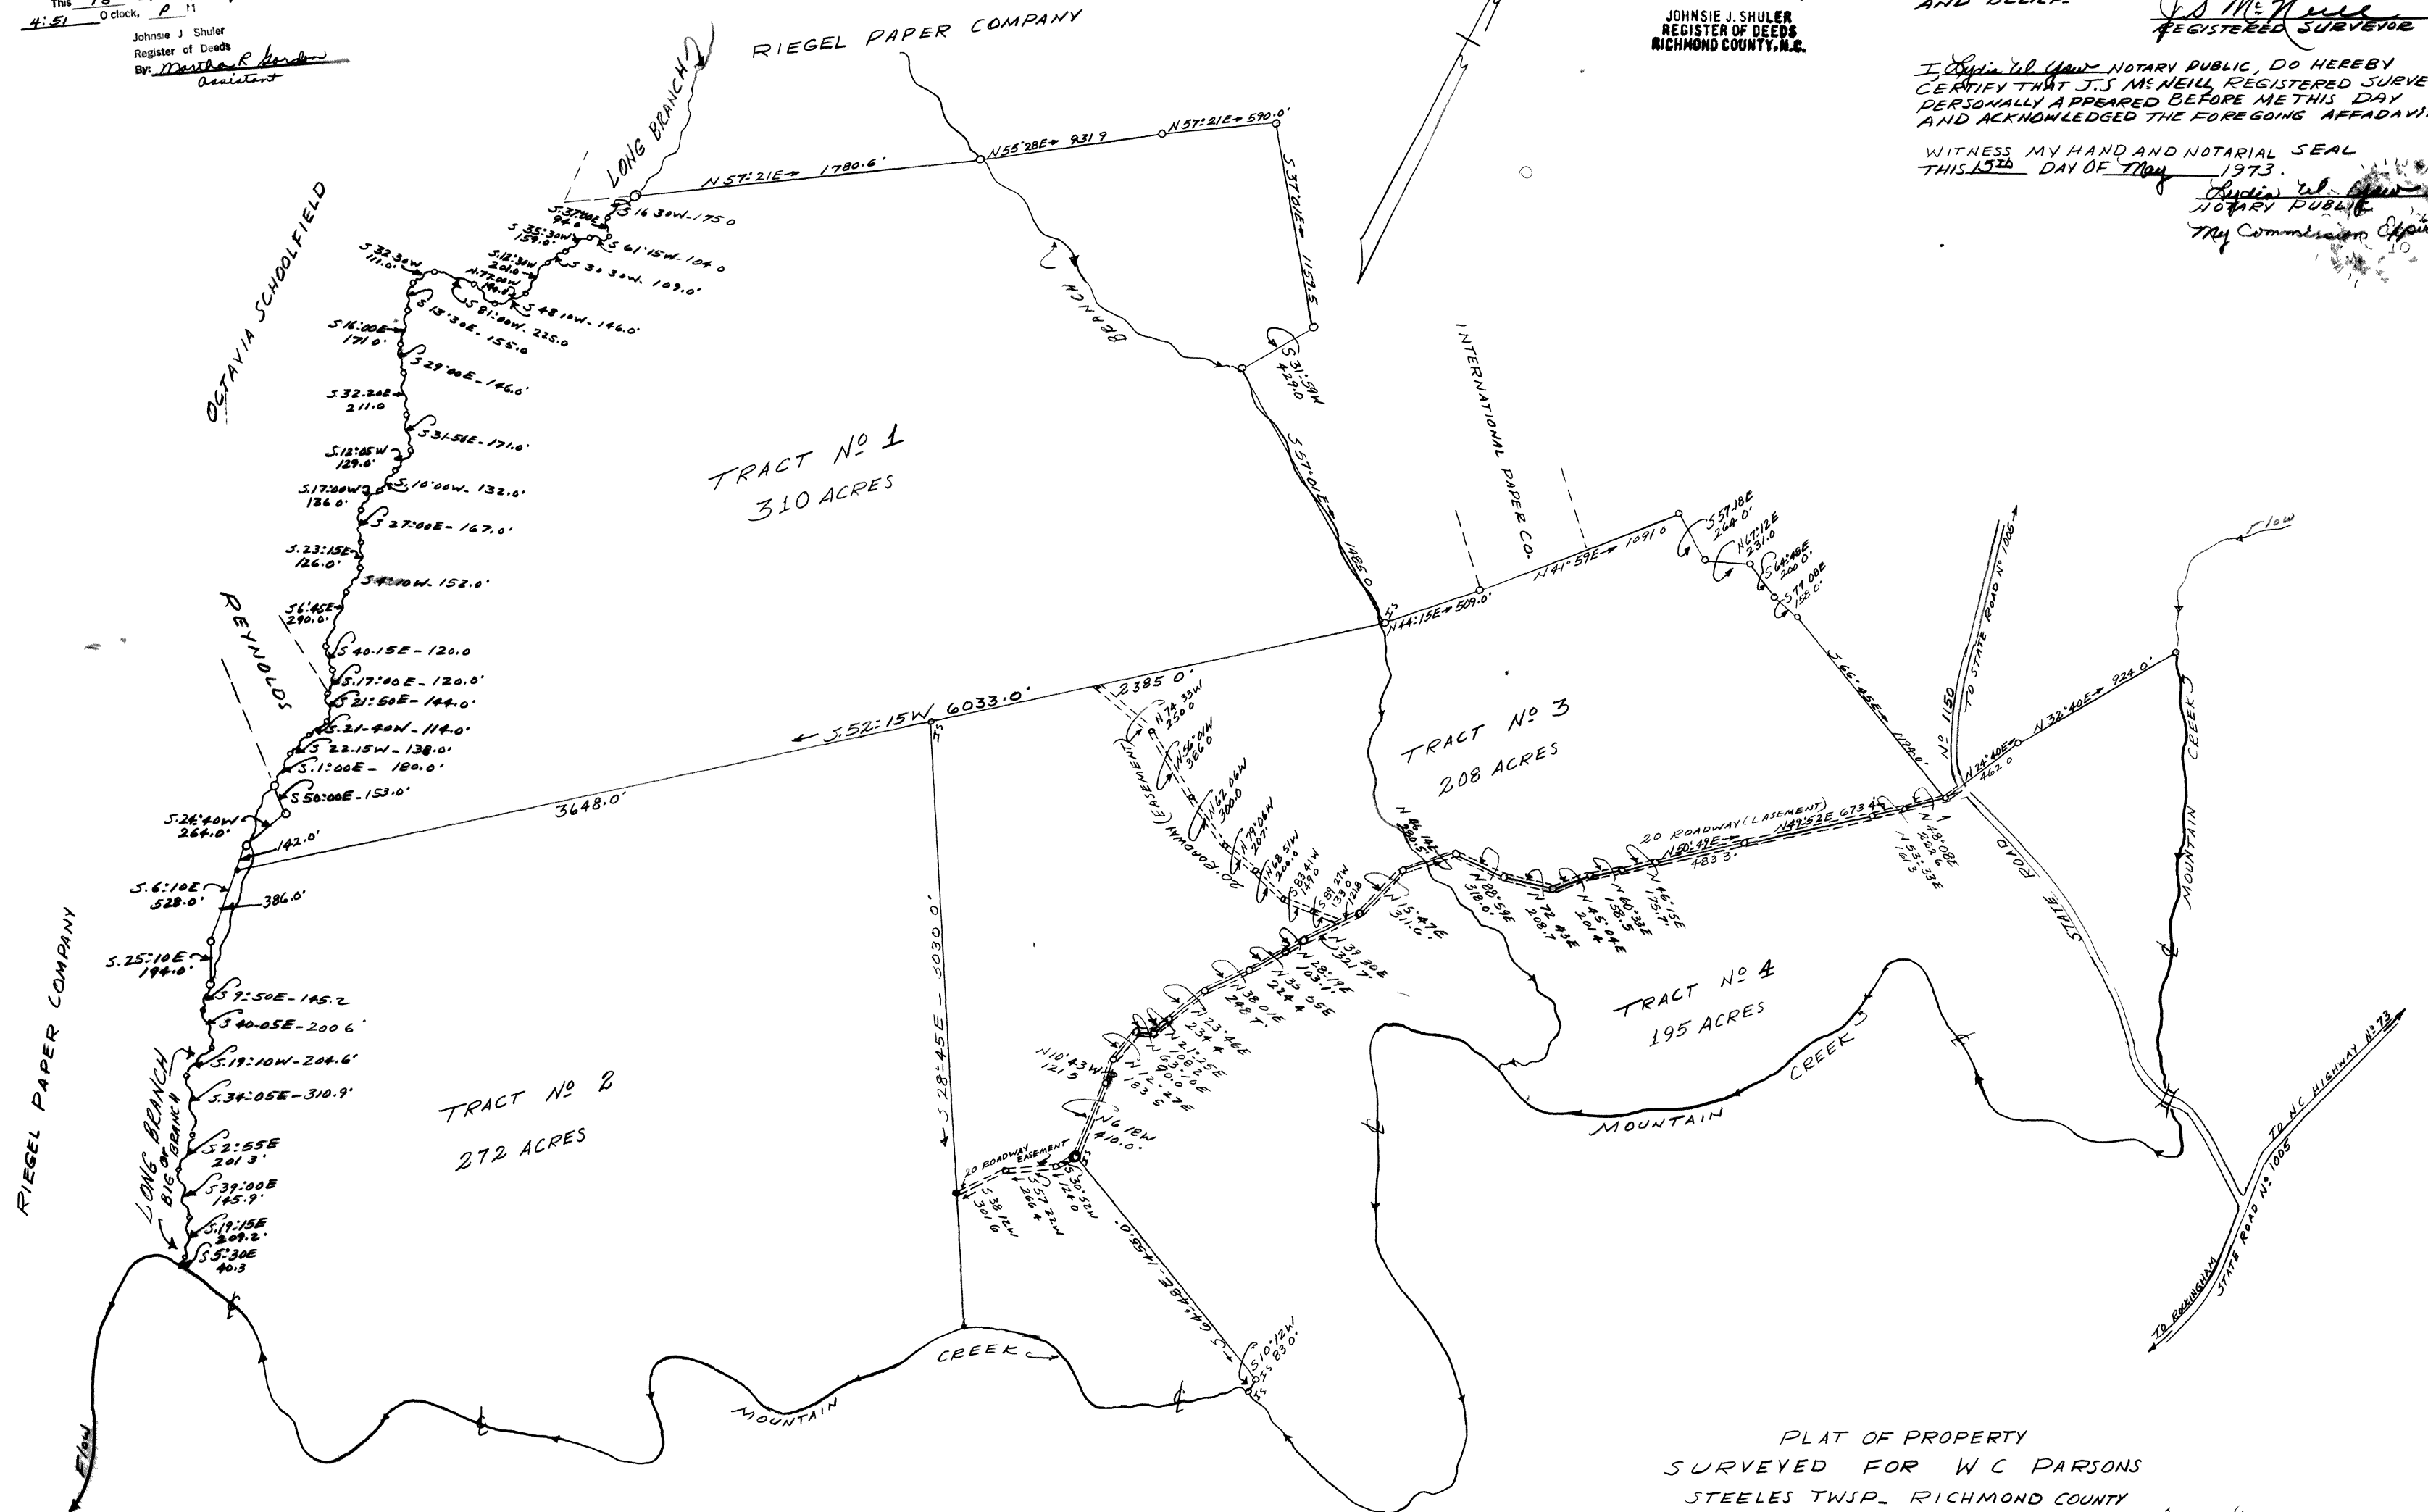

PLAT OF PROPERTY  
SURVEYED FOR W.C. PARSONS  
STEELES TWP., RICHMOND COUNTY  
SCALE 1" = 500'  
SURVEYED AND DIVIDED IN MAY, 1973 BY J.S. McNeill  
REGISTERED SURVEYOR  
N.C. 2580