

PLAT OF SURVEY Sec. 22 T.12S. R.11W., W.M. In Lincoln County, Oregon

Surveyed for I.I. Trevillion
Surveyed by Philip J. Larson
Rte. 1 Box 127
Toledo, Oregon 97391
May, 1982

Basis of Bearing see C.S.# 9923
Field Notes contained in Book # 73
Scale 1" = 500'

Legend:
●: Previously recorded corners: C.S.# 9923
○: Corners established this survey
○: 3/8" Iron Rod on boundary lines
○: 5/8" Iron Pipe w/ Alum. cap on boundary
—: I.I. Trevillion boundary

I, Philip J. Larson, a registered land surveyor in the State of Oregon, hereby certify that this plat and the marks thereon are a correct representation of a survey I performed during May 1982 for I.I. Trevillion in accordance with my contract and the statutes of the State of Oregon.

Philip J. Larson

Corner Data:

CW 1/16 Cor.

Set 1" X 42" I.P. with Brass cap
Bts. marked as follows:
19" Fir scribed, "C-W 1/16 S22 BT" bears S 74 1/4° E, 43.8'
4" Fir scribed, "BT" at base of "X" at breast height bears N 64 3/4° W, 11.7'

N 1/16 Cor. Secs. 21 and 22

Set 1" X 42" I.P. with Brass cap.
Bts. marked as follows:
50" Spruce scribed, "N 1/16 S22 BT" bears S 48° E, 18.5'
13" Spruce scribed, "N 1/16 S21 BT" bears S 58 3/4° W, 18.6'

SN 1/64 Cor. Secs. 21 and 22

Set 1" X 42" I.P. with Brass cap
Bts. marked as follows:
19" Ald. scribed, "SN 1/64 S21 BT" bears N 79° W, 20.7'
15" Spruce scribed, "SN 1/64 S22 BT" bears N 47° E, 3 1/4'

C-S-NW 1/64 Cor. Sec. 22

Set 1" X 42" I.P. with Brass cap
Bts. marked as follows:
9" Ald. scribed, "C-S-NW 1/64 S22 BT" bears S 50° E, 8.0'
7" Ald. scribed, "C-S-NW 1/64 S22 BT" bears

CN 1/16 Cor. Sec. 22

Set 1 1/2" X 3/8" I.P. with Brass cap
Bts. marked as follows:
16" Fir scribed, "CN 1/16 S22 BT" bears N 20° W, 5.6'
11" Fir scribed, "CN 1/16 S22 BT" bears S 37° W, 3.6'


N-S 1/64 Cor. Sec. 21 and 22

Set 1" X 42" I.P. with Brass Cap
Set 2" X 2" X 24" Hi. Red + white post N. 1'

NARRATIVE:

The corners and lines established in this survey were controlled by points previously set in C.S.# 9923. Portions of the lines were measured with a ZEISS TH43 THEODOLITE and MICRORANGER E.D.M., the remainder with the same theodolite and a 1/4" X 300' steel tape.

The 3/8" X 8" high iron rods on the property lines were set on calculated offsets from the random line points.

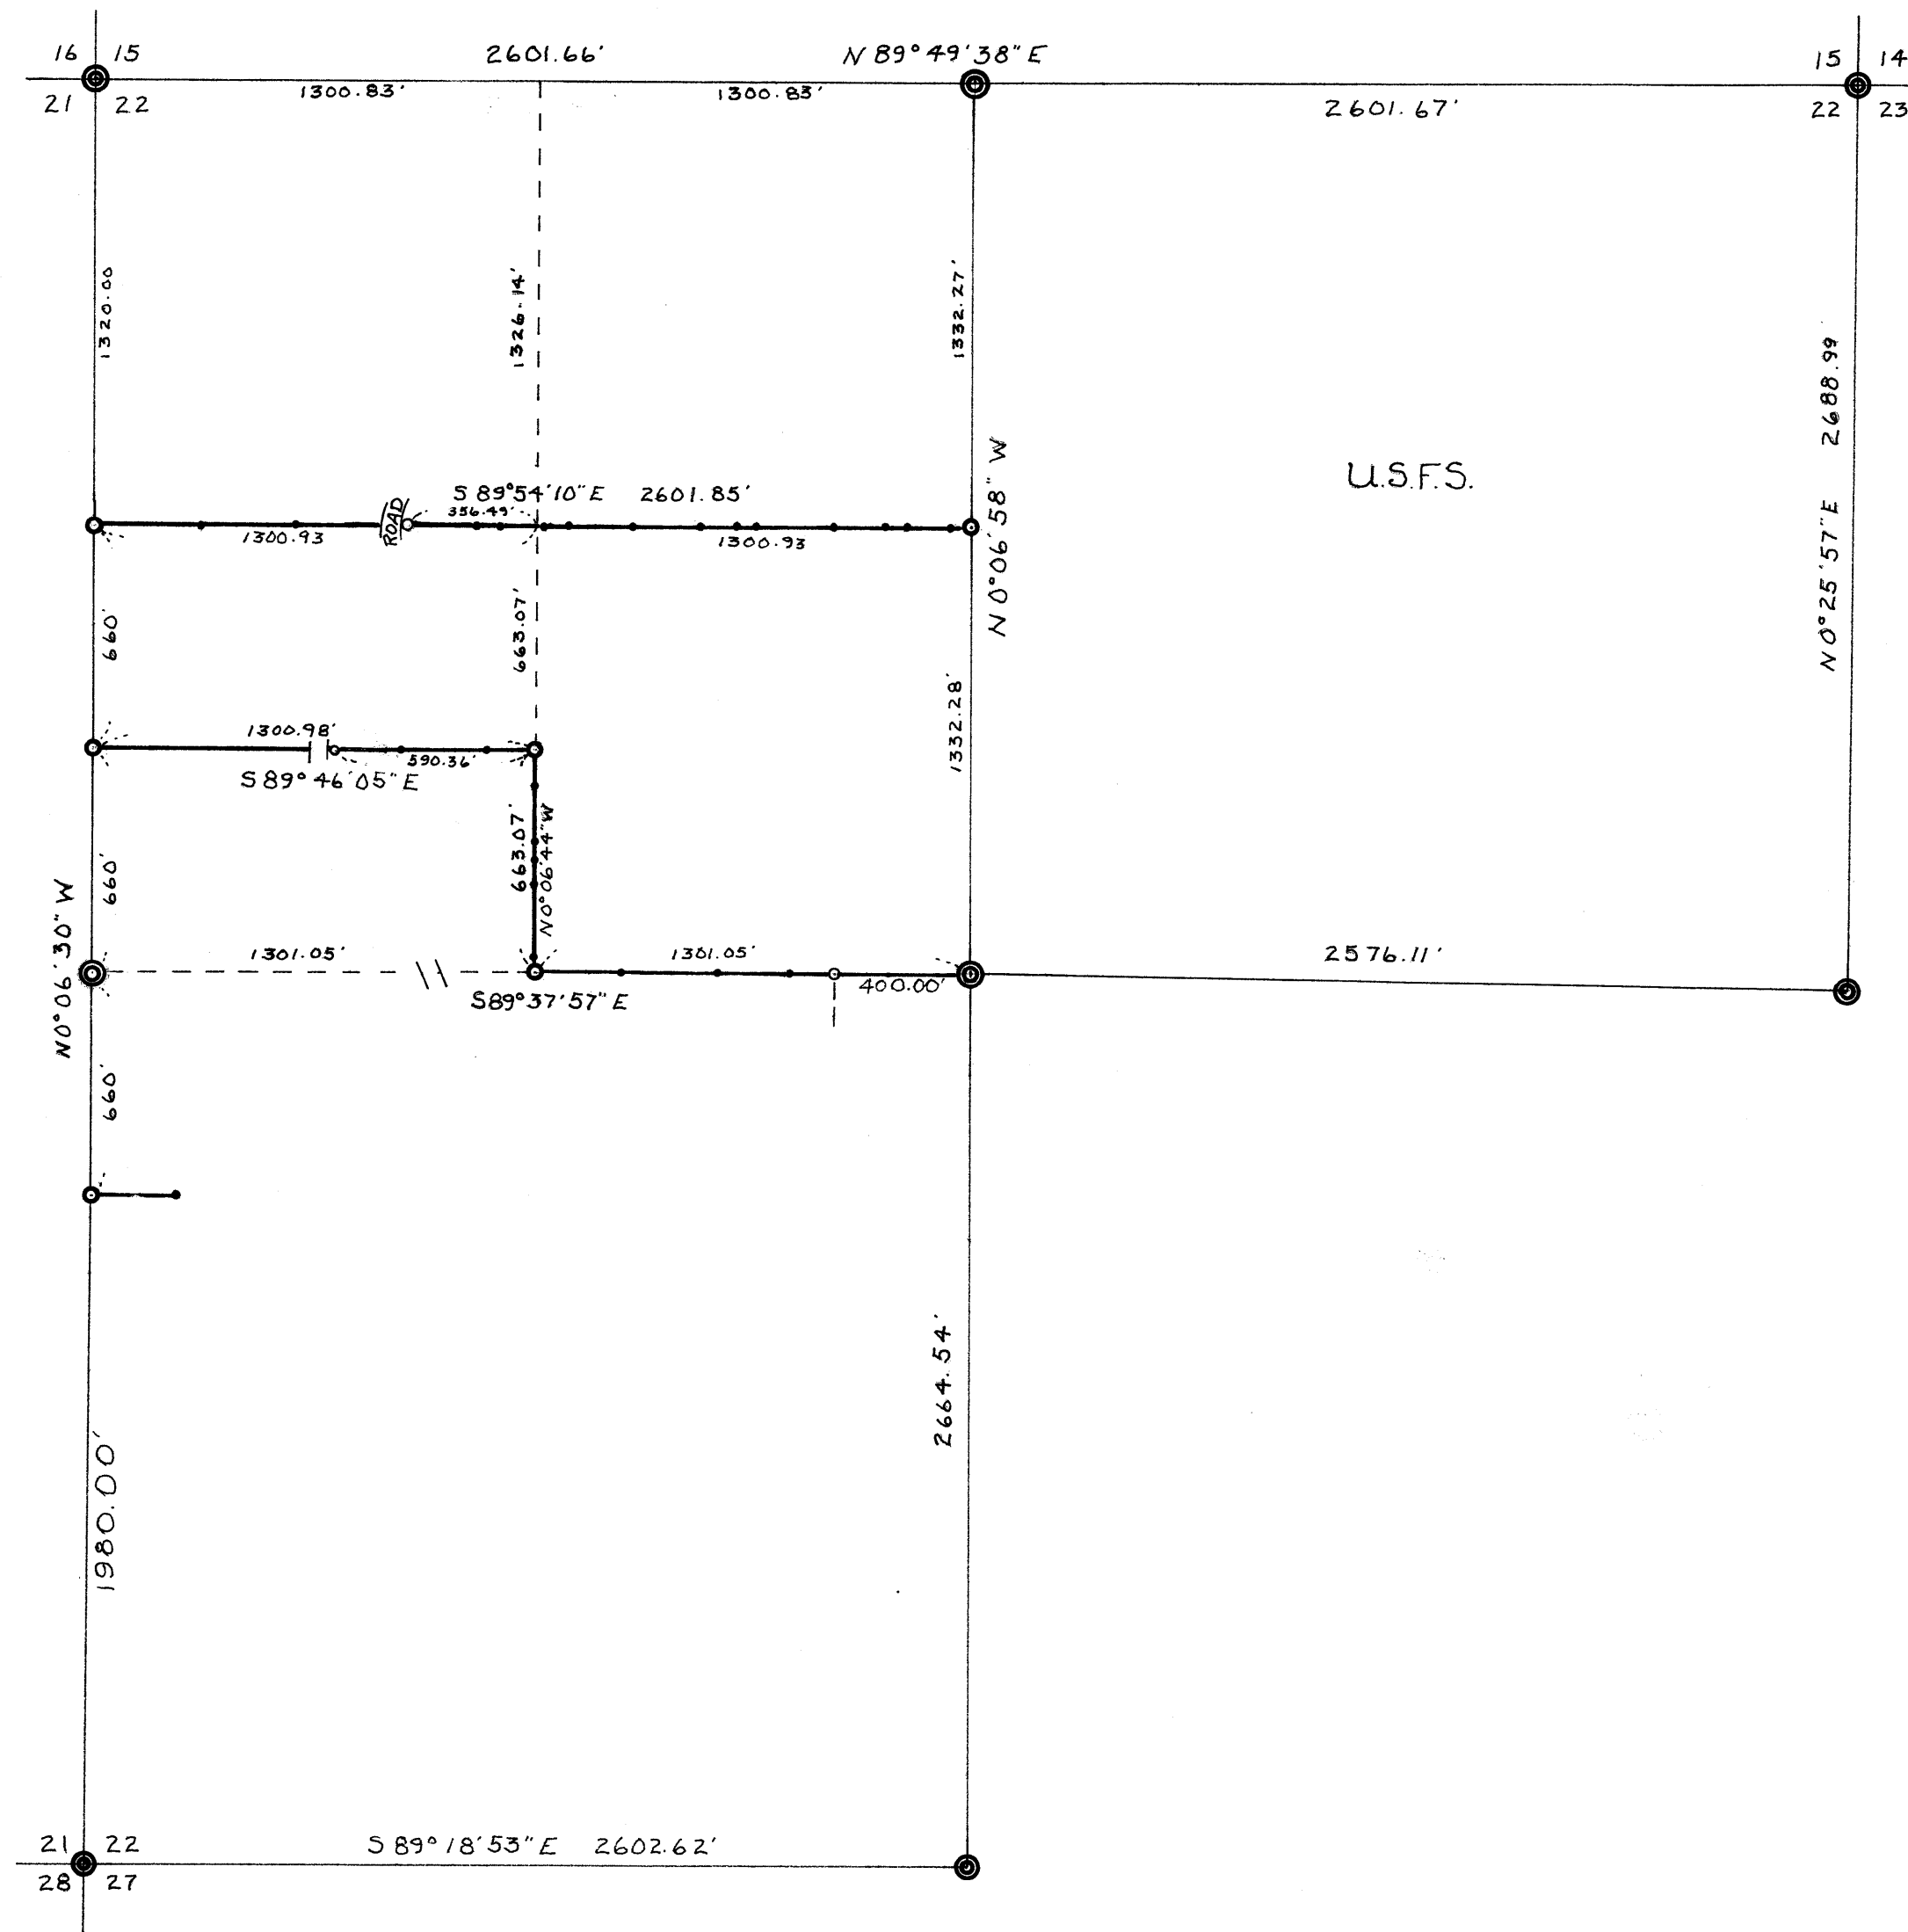

C.S. # 9959
FILED 6-28-82
LINCOLN COUNTY SURVEYOR

REGISTERED
PROFESSIONAL
LAND SURVEYOR

Philip J. Larson
OREGON
MAY 8, 1988
PHILIP J. LARSON
474