


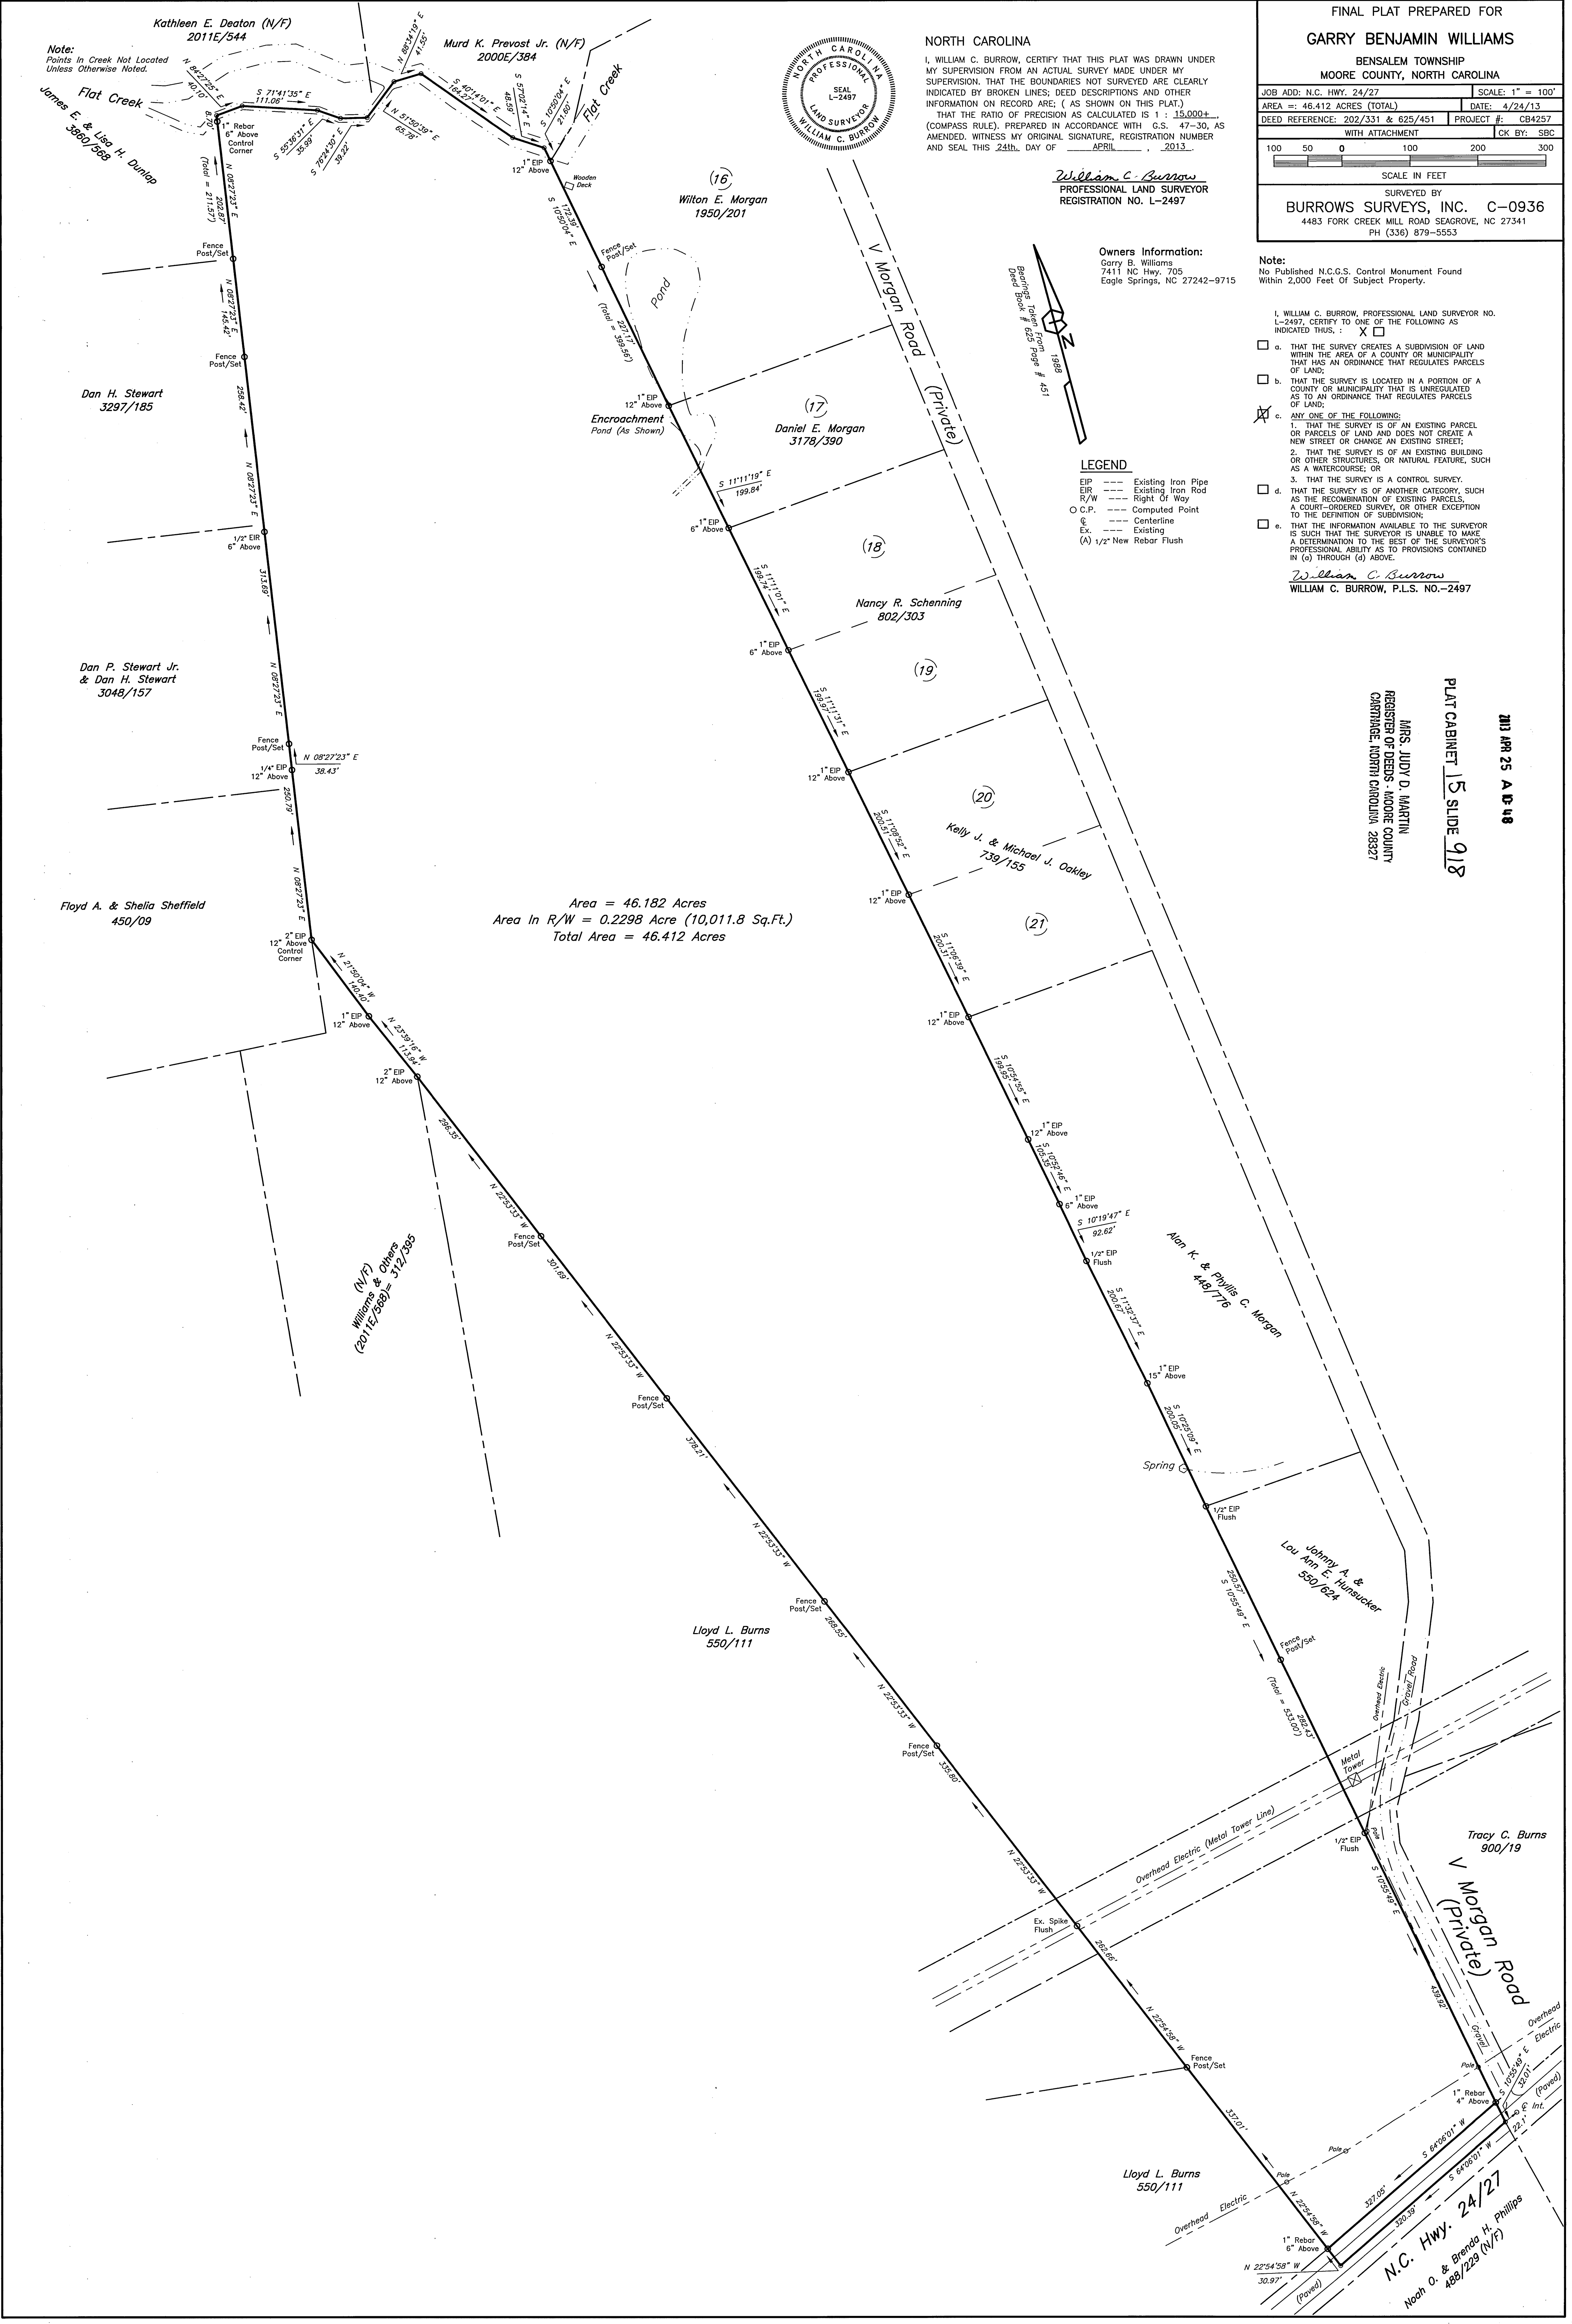

FINAL PLAT PREPARED FOR
GARRY BENJAMIN WILLIAMS
BENSALEM TOWNSHIP
MOORE COUNTY, NORTH CAROLINA

JOB ADD: N.C. HWY. 24/27
AREA = 46.412 ACRES (TOTAL)
DEED REFERENCE: 202/331 & 625/451
WITH ATTACHMENT
SCALE: 1" = 100'
DATE: 4/24/13
PROJECT #: CB4257
CK BY: SBC

100 50 0 100 200 300
SCALE IN FEET

SURVEYED BY
BURROWS SURVEYS, INC. C-0936
4483 FORK CREEK MILL ROAD SEAGROVE, NC 27341
PH (336) 879-5553

Note:
No Published N.C.G.S. Control Monument Found
Within 2,000 Feet Of Subject Property.

I, WILLIAM C. BURROW, PROFESSIONAL LAND SURVEYOR NO. L-2497, CERTIFY TO ONE OF THE FOLLOWING AS INDICATED THUS: ☐ a. THAT THE SURVEY CREATES A SUBDIVISION OF LAND WITHIN THE AREA OF A COUNTY OR MUNICIPALITY THAT HAS AN ORDINANCE THAT REGULATES PARCELS OF LAND; ☐ b. THAT THE SURVEY IS LOCATED IN A PORTION OF A COUNTY OR MUNICIPALITY THAT IS UNREGULATED AS TO AN ORDINANCE THAT REGULATES PARCELS OF LAND; ☒ c. ANY ONE OF THE FOLLOWING:
1. THAT THE SURVEY IS OF AN EXISTING PARCEL OR PARCELS OF LAND AND DOES NOT CREATE A NEW STREET OR CHANGE AN EXISTING STREET;
2. THAT THE SURVEY IS OF AN EXISTING BUILDING OR OTHER STRUCTURES, OR NATURAL FEATURE, SUCH AS A WATERCOURSE; OR
3. THAT THE SURVEY IS A CONTROL SURVEY.
☐ d. THAT THE SURVEY IS OF ANOTHER CATEGORY, SUCH AS THE RECOMBINATION OF EXISTING PARCELS, A COURT-ORDERED SURVEY, OR OTHER EXCEPTION TO THE DEFINITION OF SUBDIVISION;
☐ e. THAT THE INFORMATION AVAILABLE TO THE SURVEYOR IS SUCH THAT THE SURVEYOR IS UNABLE TO MAKE A DETERMINATION TO THE BEST OF THE SURVEYOR'S PROFESSIONAL ABILITY AS TO PROVISIONS CONTAINED IN (a) THROUGH (d) ABOVE.


William C. Burrow
WILLIAM C. BURROW, P.L.S. NO.-2497

Owners Information:
Garry B. Williams
7411 NC Hwy. 705
Eagle Springs, NC 27242-9715

LEGEND
EIP --- Existing Iron Pipe
EIR --- Existing Iron Rod
R/W --- Right Of Way
C.P. --- Computed Point
C --- Centerline
Ex --- Existing
(A) 1/2" New Rebar Flush

PLAT CABINET 15 SLIDE 918
MRS. JUDY D. MARTIN
REGISTER OF DEEDS - MOORE COUNTY
CAROLINA, NORTH CAROLINA 28327


2011 APR 25 A 10-18

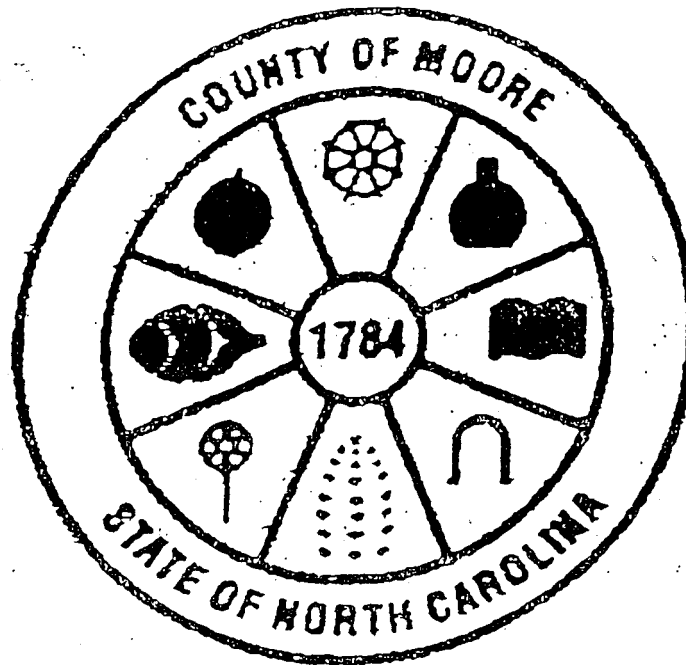

Judy D. Martin
Register of Deeds
Moore County, North Carolina

PLAT

FOR REGISTRATION REGISTER OF DEEDS
Judy D. Martin
Moore County, NC
April 25, 2013 10:48:43 AM
Book 15 Page 918-918
FEE: \$21.00
INSTRUMENT # 2013006641

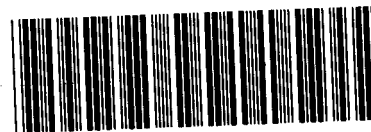

INSTRUMENT # 2013006641