

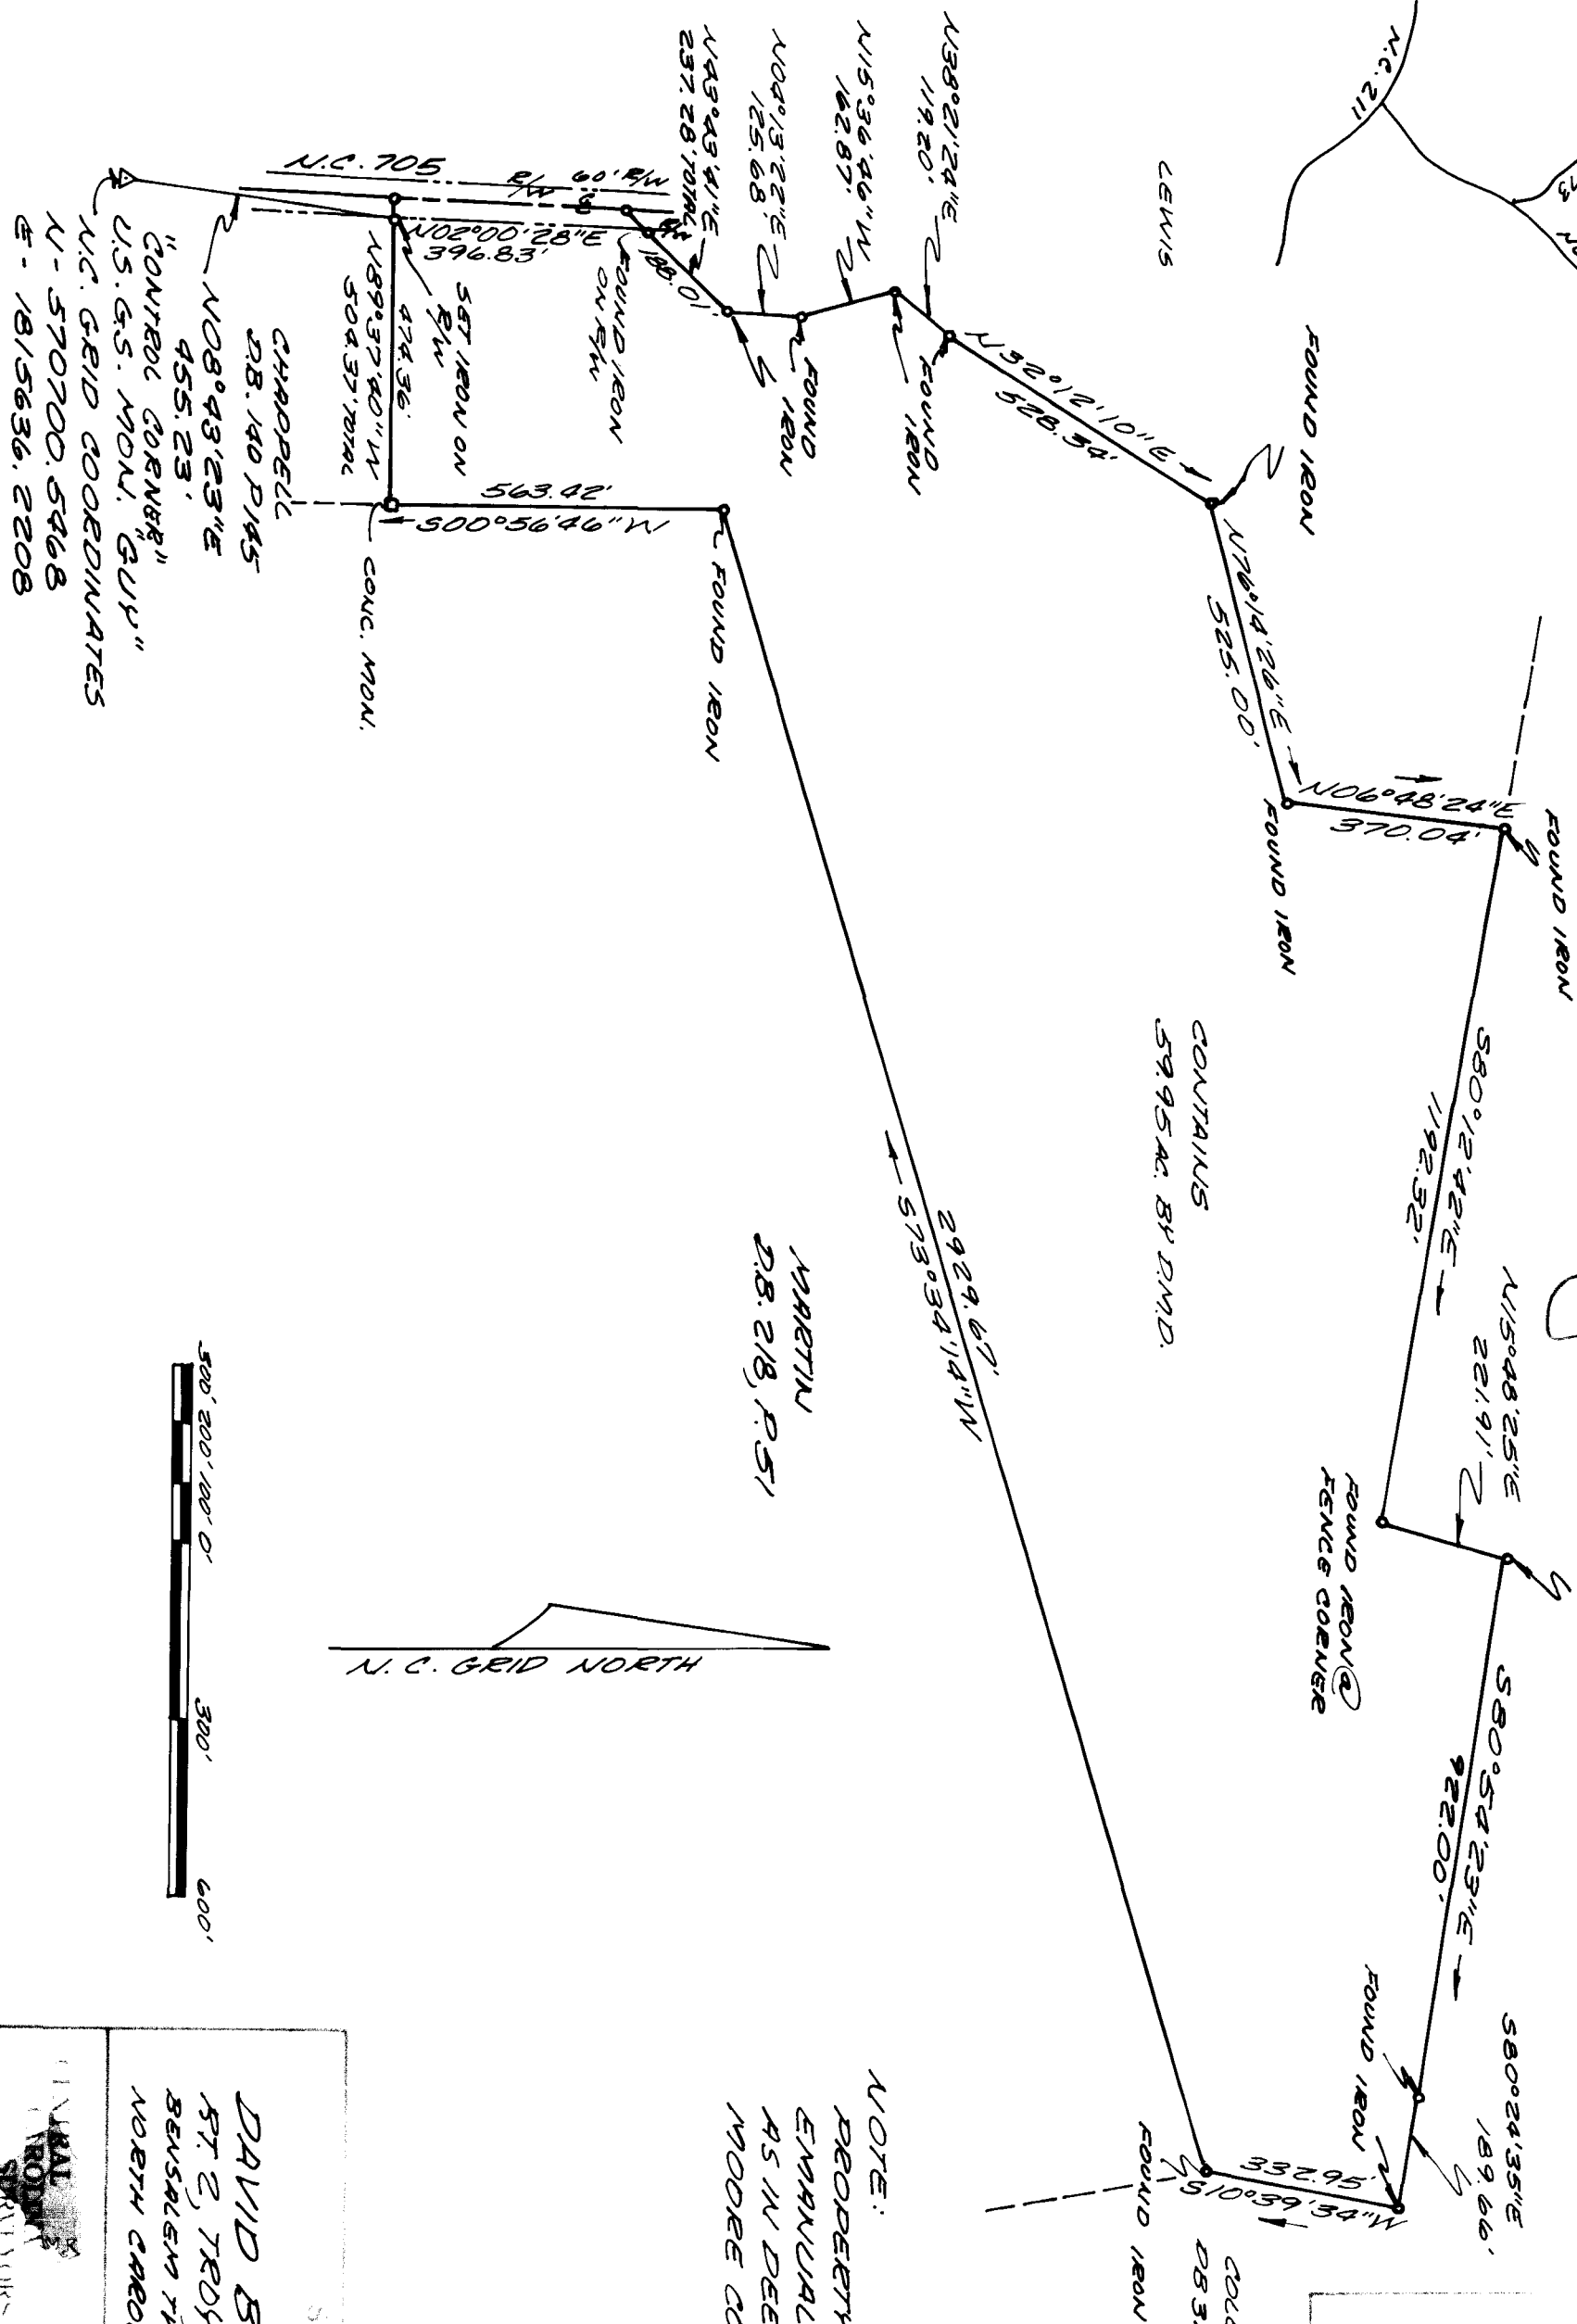


REGISTERED MAIL
MOOREHEAD, ARIZONA

APR 14
 Grier Gilmore
 SUMNER SPENCER
 28. 138 P 249
 28. 141 P 458
 B. May 12 P. 1945

RONALD O. GRAHAM
\$2000
Ronald O. Graham #C-2466

CLARENCE B. CREAGHAN, LAWYER, 1000 S. MOORE
ST. LOUIS, MO. 63104. EDWARD O. CREAGHAN
6111
MAY 1982
N. CREAGHAN, 1000 S. MOORE ST. ST. LOUIS, MO. 63104
Thyann B. Creaghan

 $\frac{4}{3}83$ 

NOTE:
PROPERTY CONSISTS OF ALL OF THE
EMANUAL HAREINGTON PROPERTY
AS IN DEED BOOK 368, PAGE 246,
MOORE COUNTY REGISTRY

SURVEY FOR

DAVID BENNETT
ST 2, TRDY, N.C. 27371
BENSALEM TWP, MOORE COUNTY
NORTH CAROLINA

DATE _____

PROJ NO

tw

14-200

REVISION:
4/8/82