

Plot Cabinet 5 Slide 176

Apr 3 2 09 PM '92

RATIO OF PRECISION= 1/17,356

ACREAGE (IF SHOWN) DETERMINED BY COORDINATE METHOD.

MRS. JUDITH M. ADAMS
REGISTERED LAND SURVEYOR
MOORE COUNTY, NC

I, C. H. BLUE, REGISTERED LAND SURVEYOR,
DO HEREBY CERTIFY TO THE FOLLOWING:

THAT THE SURVEY IS LOCATED IN SUCH PORTION
OF A COUNTY OR MUNICIPALITY THAT IS
UNREGULATED AS TO AN ORDINANCE THAT
REGULATES PARCELS OF LAND.



I, C. H. BLUE, CERTIFY THAT THIS PLAT WAS
DRAWN UNDER MY SUPERVISION FROM AN ACTUAL
SURVEY MADE UNDER MY SUPERVISION; THAT
THE BOUNDARIES NOT SURVEYED ARE CLEARLY
INDICATED AS DRAWN FROM INFORMATION SHOWN;
THAT THE RATIO OF PRECISION AS CALCULATED
IS 1:17,356; THAT THIS PLAT WAS PREPARED
IN ACCORDANCE WITH G.S. 47-30 AS AMENDED.
WITNESS MY ORIGINAL SIGNATURE, REGISTRATION
NUMBER AND SEAL THIS 3RD DAY OF
APRIL, A.D., 1992.

R. L. S. NO. 642

NORTH CAROLINA
MOORE COUNTY

I, BEVERLY T. NALL, A NOTARY PUBLIC OF
THE COUNTY AND STATE AFORESAID DO HEREBY
CERTIFY THAT C. H. BLUE, A REGISTERED LAND
SURVEYOR, PERSONALLY APPEARED BEFORE ME
THIS DAY AND ACKNOWLEDGED THE EXECUTION OF
THE FOREGOING INSTRUMENT. WITNESS MY HAND
AND OFFICIAL SEAL OR SEAL THIS 3RD
DAY OF April, 19 92.

NOTARY PUBLIC

MY COMMISSION EXPIRES: 04-02-96

UNLESS OTHERWISE DENOTED,
●=EXISTING IRON STAKE
○=SET IRON STAKE
□=SET CONCRETE MONUMENT
■=EXISTING CONCRETE MONUMENT
---=SQUARE FOOTAGE

REFERENCE:
DEED BOOK 155, PAGE 433
DEED BOOK 146, PAGE 340
DEED BOOK 218, PAGE 51
DEED BOOK 114, PAGE 544
MOORE COUNTY REGISTRY

NORTH CAROLINA-MOORE COUNTY
The foregoing is (annexed) certificate of

Beverly T. Nall, N.P.

Moore COUNTY


STATE OF NC, is certified to be

correct. This April 3, 19 92


Judith M. Adams

By: Andrew Vernon, Deputy

"EDWARDS TIMBER CO., INC."
53.9 ACRES ±
553/479

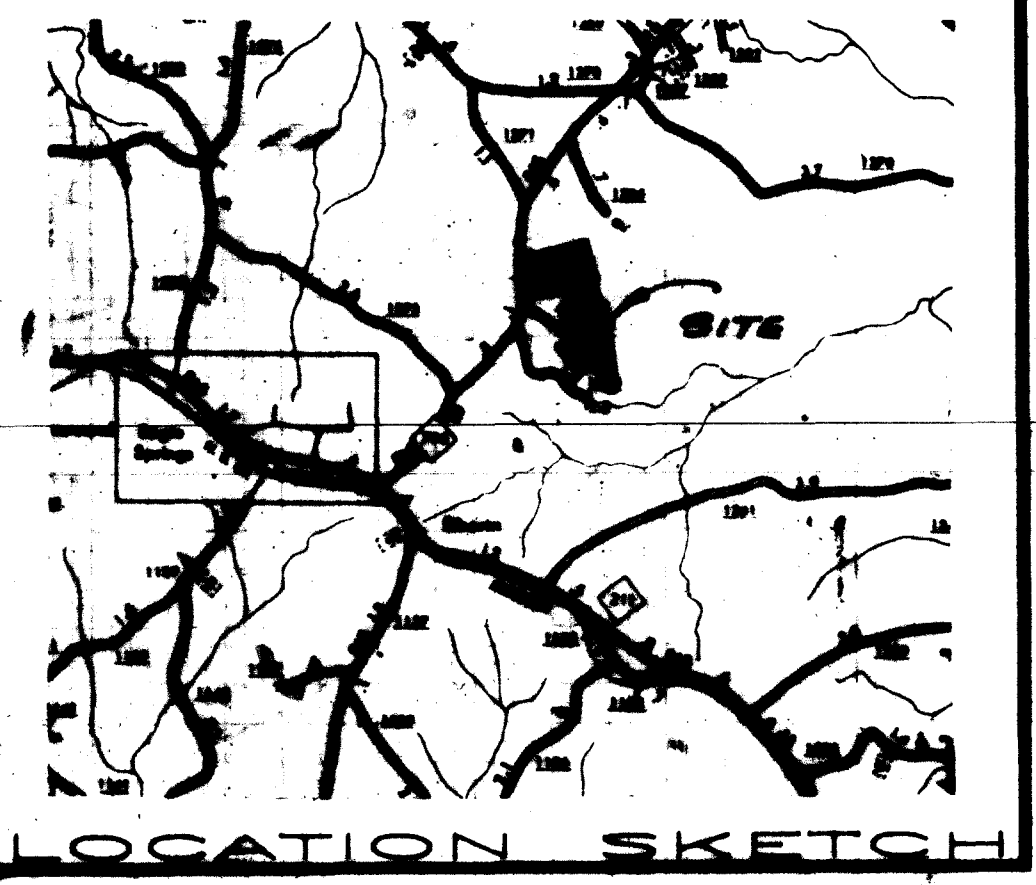

OWNER:
C/O PEARL WALKER
RT. 3, BOX 558
RANDLEMAN, NORTH CAROLINA 27317

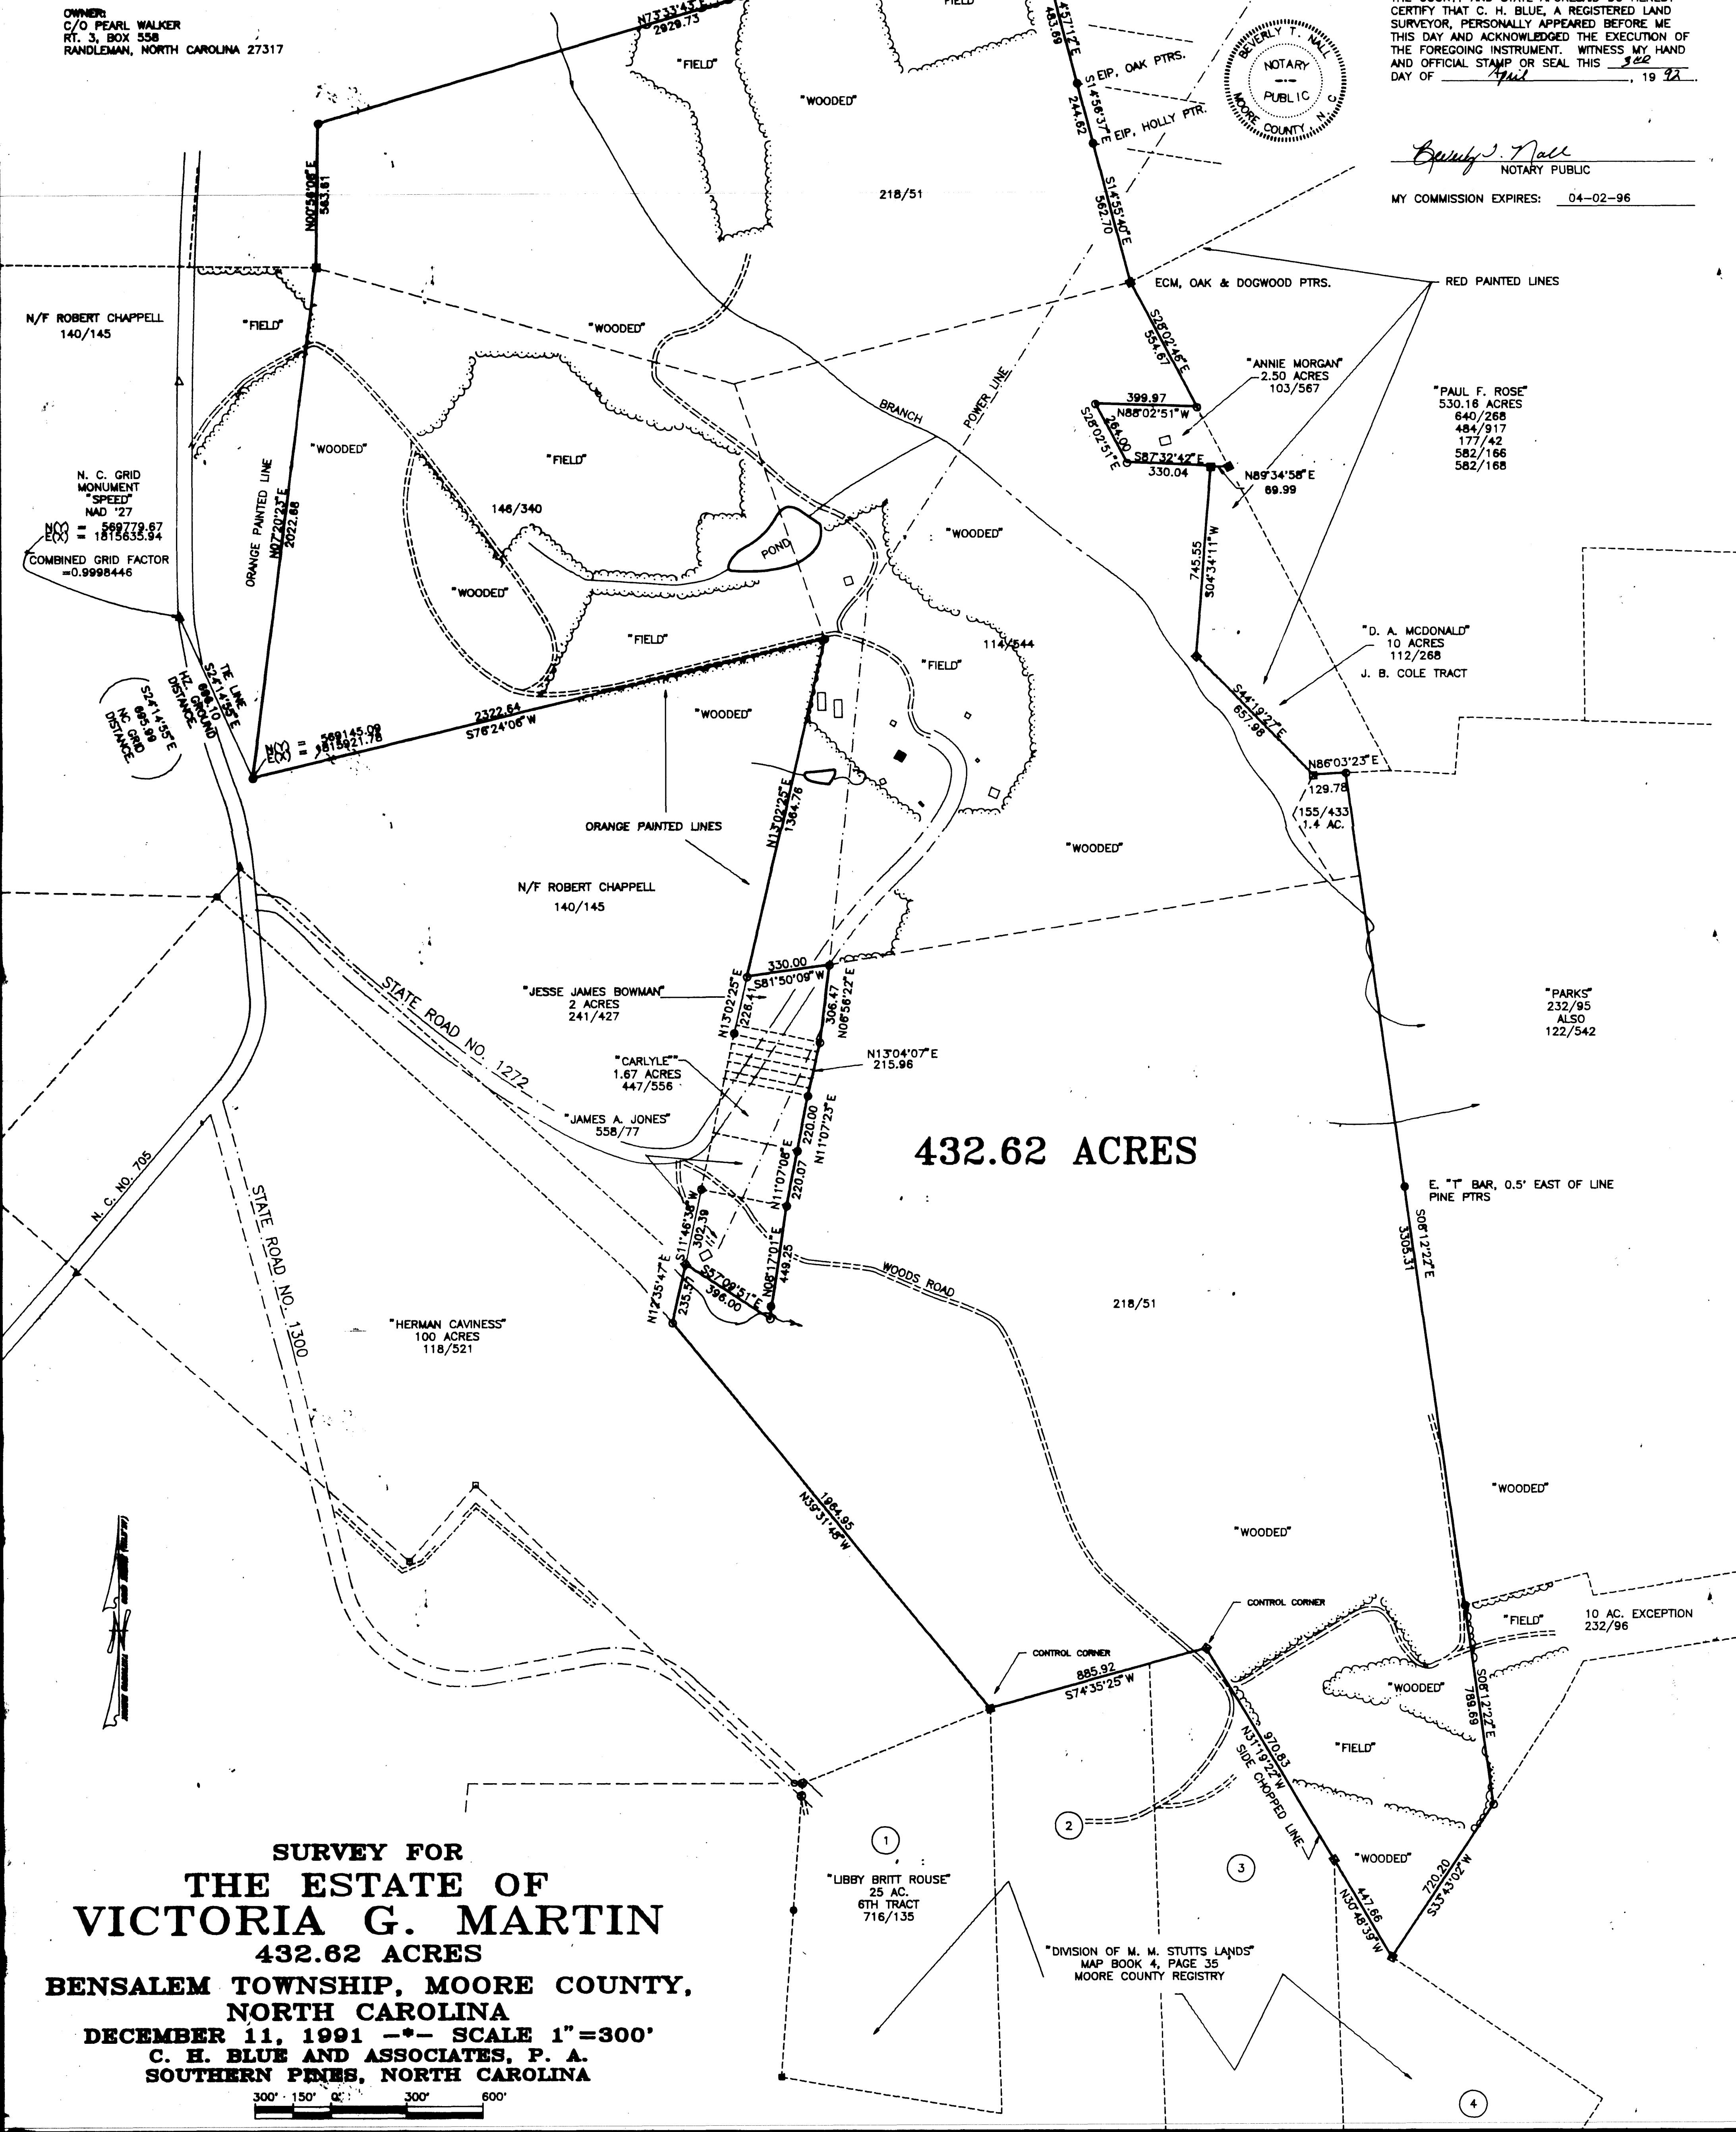

432.62 ACRES

SURVEY FOR
THE ESTATE OF
VICTORIA G. MARTIN
432.62 ACRES

BENSALEM TOWNSHIP, MOORE COUNTY,
NORTH CAROLINA

DECEMBER 11, 1991 -- SCALE 1"=300'

C. H. BLUE AND ASSOCIATES, P. A.
SOUTHERN PINES, NORTH CAROLINA

