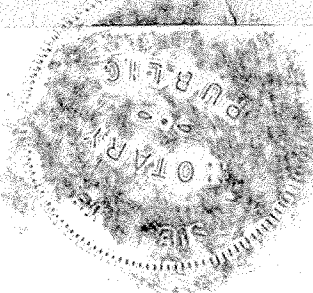


576-F

576-F

NORTH CAROLINA
RICHMOND COUNTYI, James M. Neill, CERTIFY THAT THIS MAP WAS DRAWN UNDER MY
SUPERVISION AND FROM ACTUAL SURVEYS MADE BY ME FROM DEED
DESCRIPTIONS RECORDED IN BOOKS AND PAGES AS FOLLOWS:THAT THE RATIO OF PRECISION AS CALCULATED BY LATITUDES AND
DEPARTURES IS 1/1000, THAT THIS MAP WAS PREPARED IN ACCORD-
ANCE WITH GS 47-30 AS AMENDED WITHIN MY HAND AND SEAL
THIS 22 DAY OF January, 1988.REGISTERED SURVEYOR
No. LTHE UNDERSIGNED NOTARY PUBLIC DO HEREBY CERTIFY THAT
James M. Neill REGISTERED SURVEYOR PERSONALLY APPEARED
BEFORE ME THIS DAY AND ACKNOWLEDGED THE FOREGOING
AFFIDAVIT WITHIN MY HAND AND SEAL THIS 22 DAY OF
January, 1988.NOTARY PUBLIC
MY COMMISSION EXPIRES
7-19-88FILED
Jun 19 3 47 PM '88
Patsy T. McDonald
REGISTER OF DEEDS
RICHMOND CO., NC



OFFICE OF REGISTER OF DEEDS, RICHMOND COUNTY, N. C.

The foregoing certificate(s) of Sue W. Tew,
Notary Publicis (are) certified to be correct. This instrument was
presented for registration and recorded in this officeat slide 576, plat F, of the Plat Cabinet.This 19th day of June, 1988, at
3:47 o'clock, P M.Patsy T. McDonald
Register of DeedsBy: Anita D. Reynolds
Deputy

LOGAN SYSTEMS 1 2 3

Title Reference: DB. PPP PG. 173
DB. 118 PG. 51
DB. 77 PG. 245

PLAT OF PROPERTY SURVEYED FOR		DATUS WALL Sr ESTATE	
Date	1/88	Rockingham TWSP Richmond Co.	Scale 1"=200'
Drawn By	SWT	Mc NEILL AND ASSOCIATES	Sheet No 1
		Rockingham, NC	OF 1

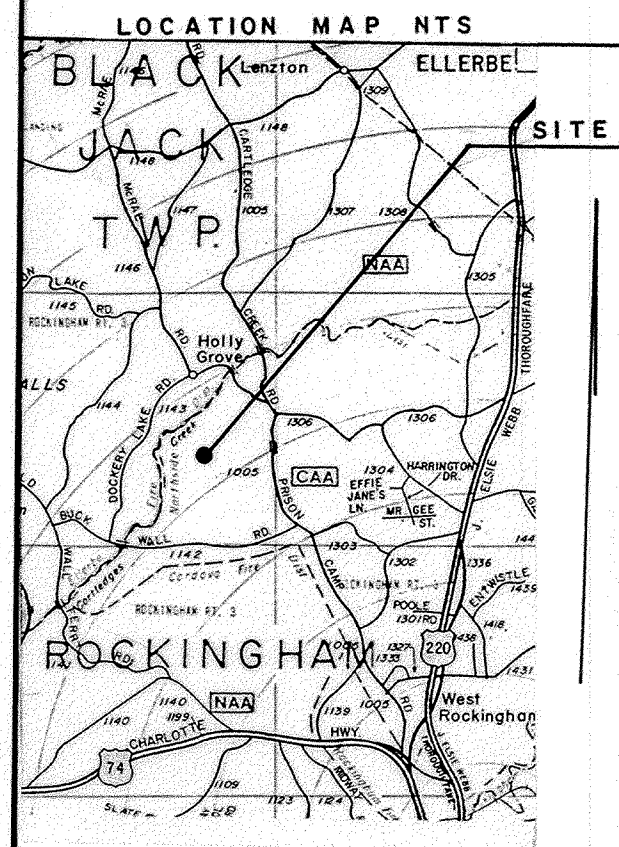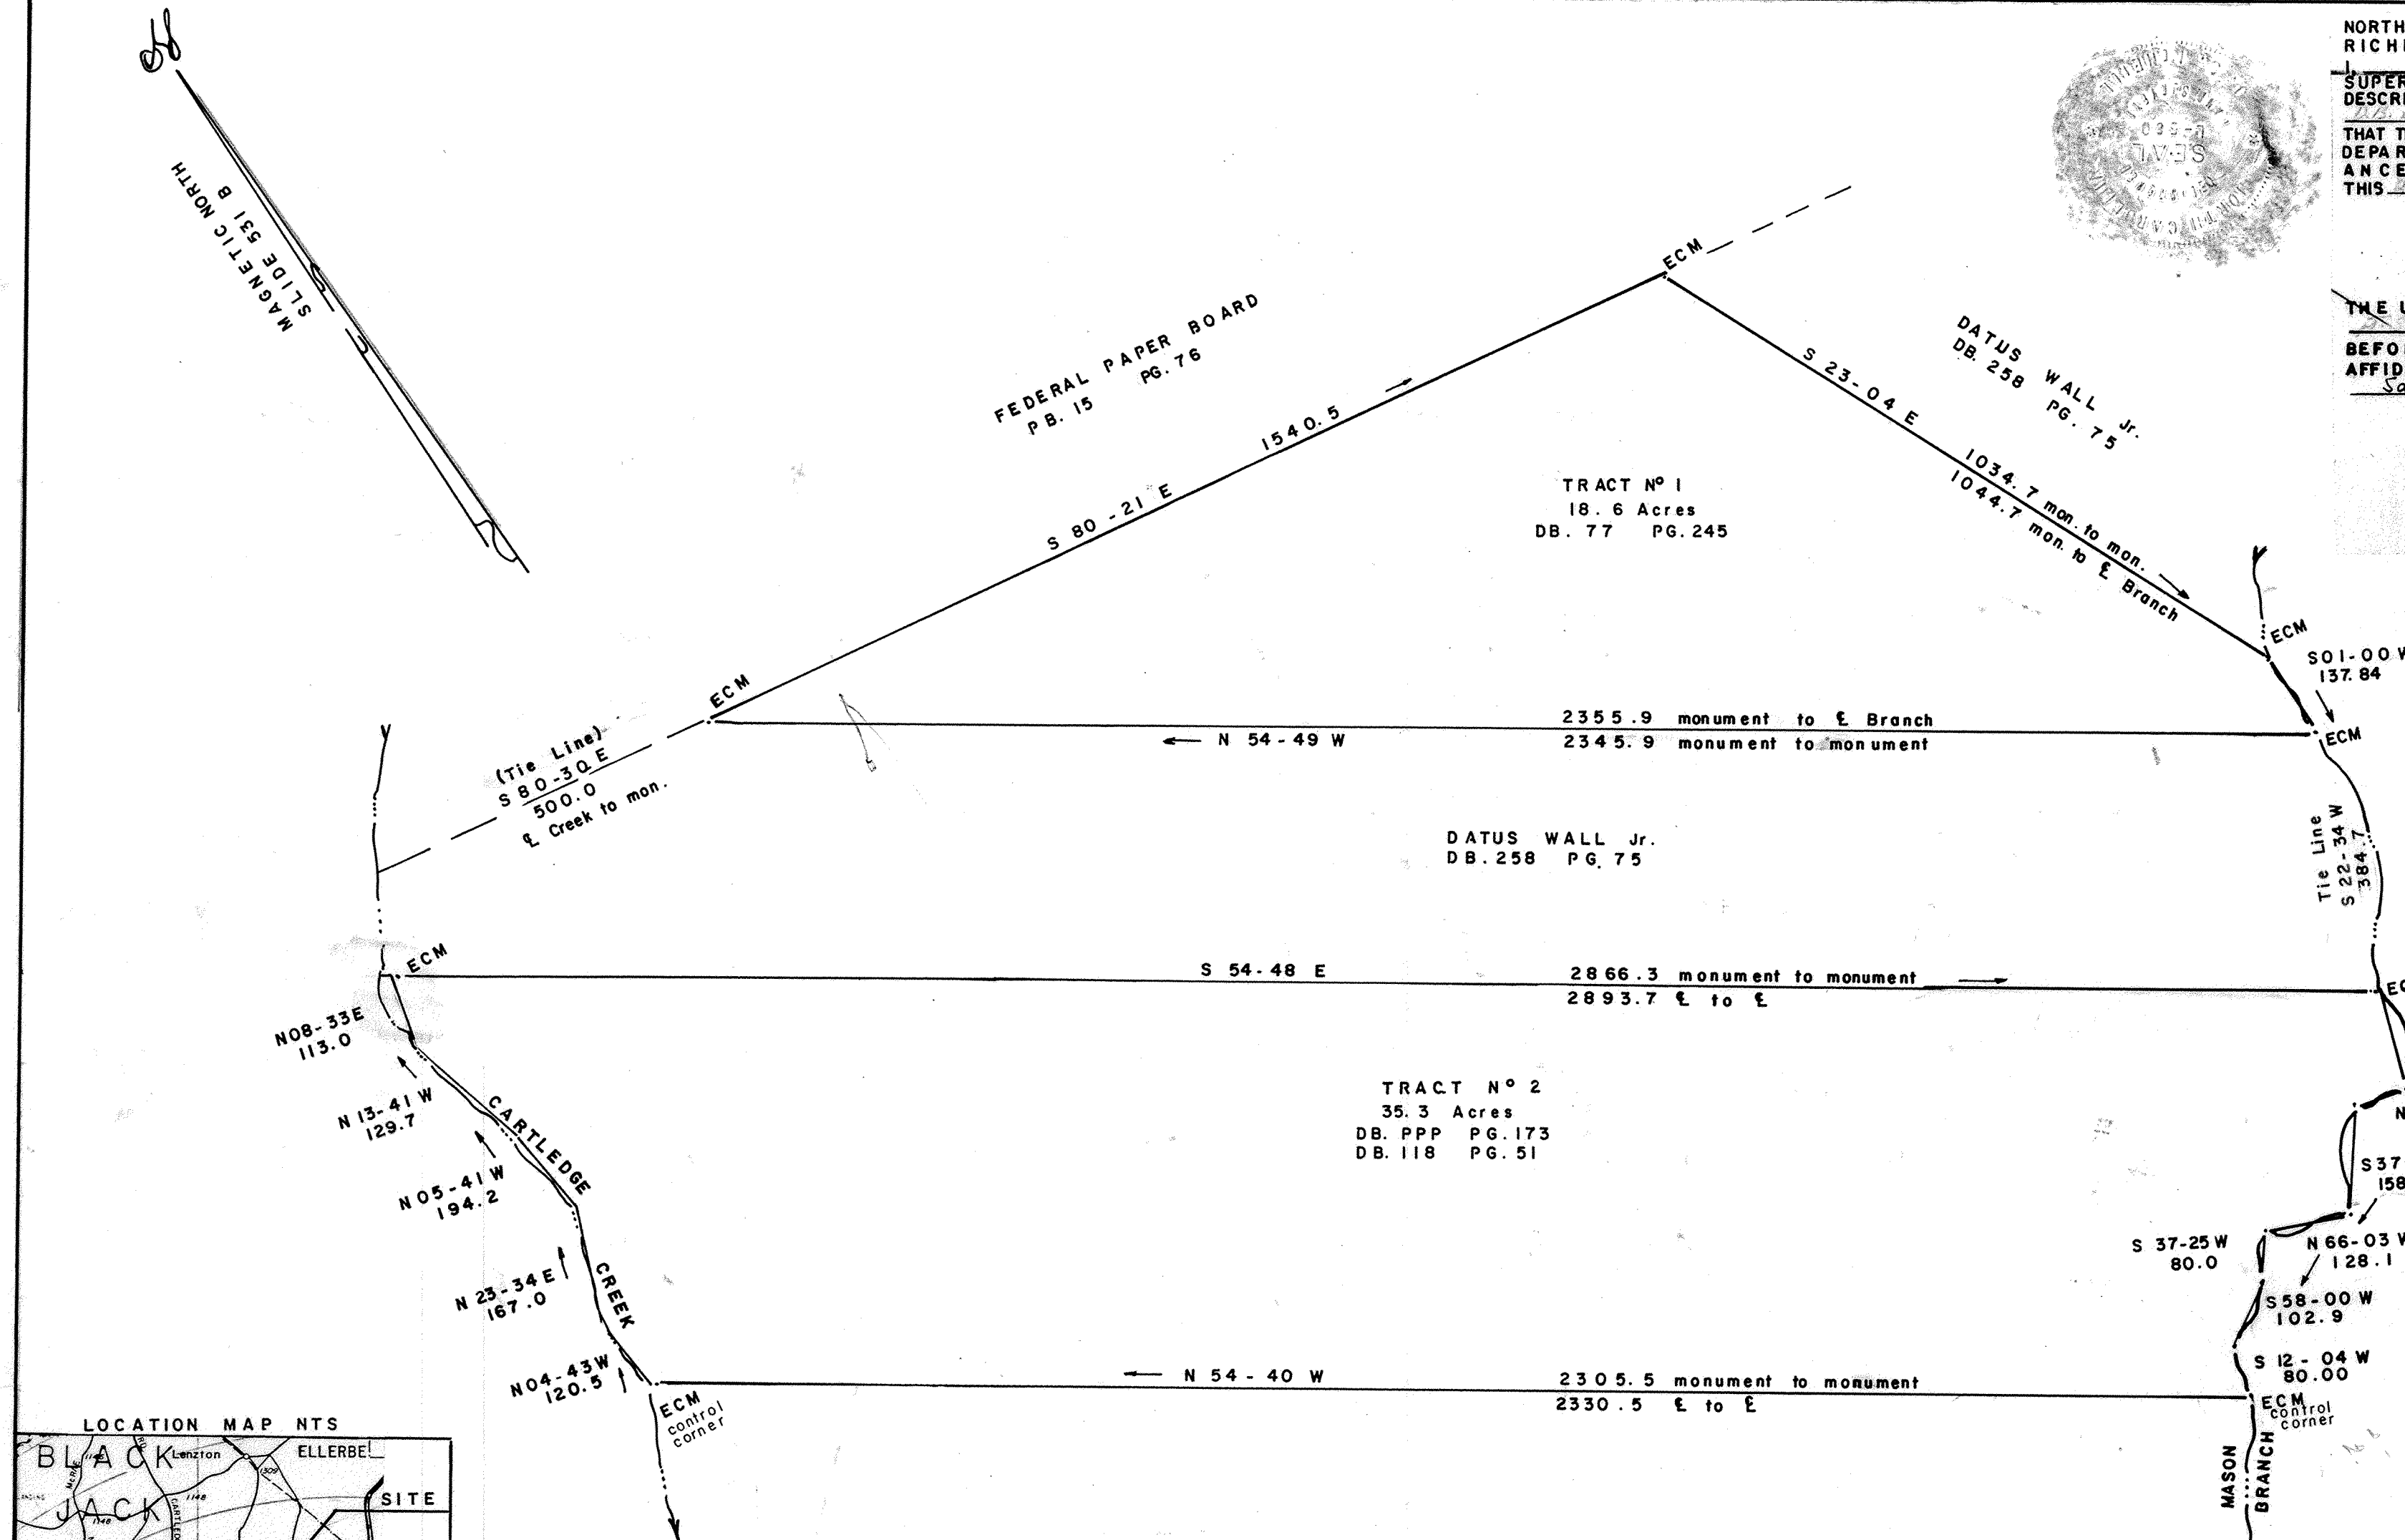

576-F